



WaveLinux Pro Wiring Diagrams

1. Pro Overview
2. Typical WAC Connections
3. RSP Wiring (Lighting)
4. RSP Wiring (Receptacle)
5. ESP Wiring
6. RSP w/ CEPC-2
7. RSP w/ CEPC-2-D
8. RSP w/ LDCM
9. RSP w/ RRU-X-UNV
10. RSP w/ PD216 (2-wire dimming)
11. RSP w/ PD216 (3-wire dimming)
12. RSP w/ LDCM(s) & CEPC-2-D
13. RSP (Lighting & White Tuning)
14. WTA Wiring
15. WTA w/ CEPC-2
16. WTA w/ CEPC-2-D
17. WTA w/ LDCM
18. WTA w/ RRU-X-UNV
19. WTA w/ LDCM(s) & CEPC-2-D
20. RSP w/ RSP-V-SW (Contact Closure Output)
21. SWPD*-KIT Wiring
22. SWPD*-KIT w/CEPC-2-D
23. RSP for 0-10V Shade Control
24. CCI Sensor Interface Wiring
25. CCI Photocell Interface Wiring
26. CCI w/ IRTR Wiring (SP20-RD4)
27. CCI w/ IRTR Wiring (RSP-V-SW)
28. CCI w/ GMTL Wiring
29. CCI w/ GMDS Wiring
30. CCI w/ 3rd Party Contact Closure

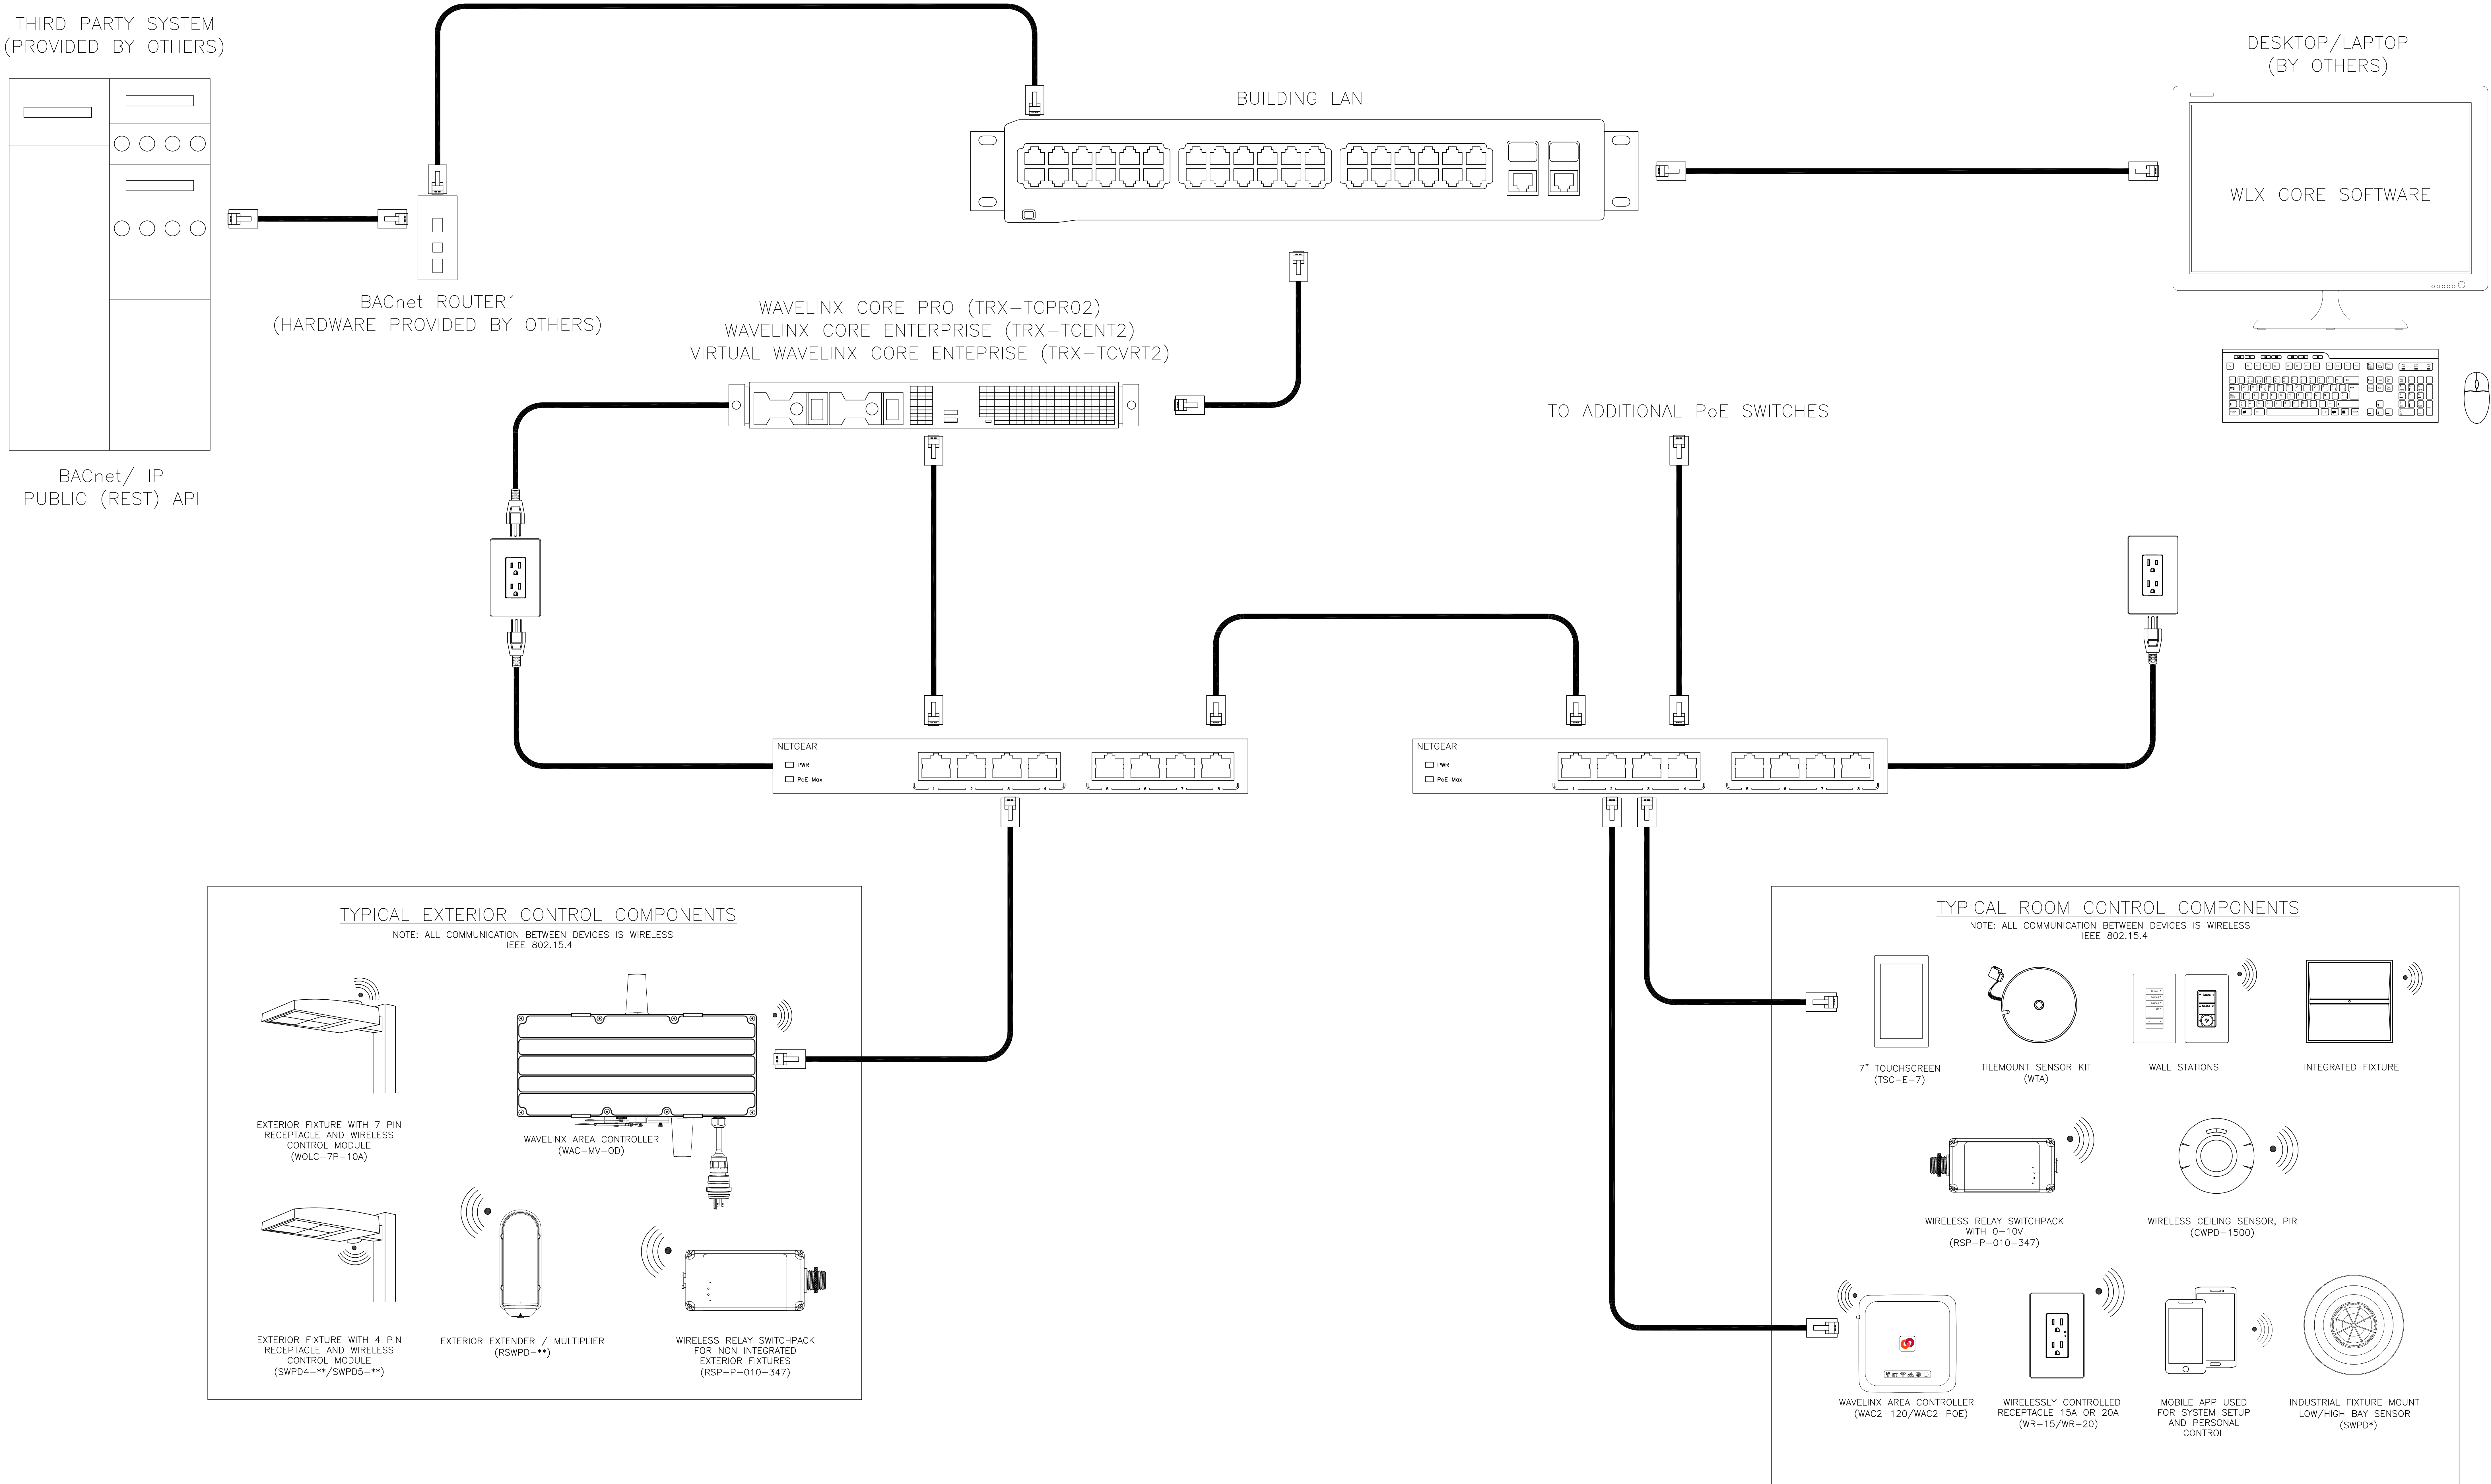


D* WAVELINX PRO OVERVIEW

WaveLinx Pro Wiring Diagram	PROJECT #: X.X.X			 COOPER Lighting Solutions 1121 HIGHWAY 74 SOUTH, PEACHTREE CITY, GA, 30269 TEL:770-486-4800	GENERAL NOTES		DISCLAIMER
PRO OVERVIEW LIGHTING CONTROLS	REV #: X.X.X	DRAWN BY: X.X.	DATE: XX/XX/XXXX		THE DEVICES SHOWN ARE FOR CONCEPT ONLY. REFER TO THE INSTALLATION INSTRUCTIONS AND/OR SPECIFICATION SHEETS FOR FURTHER INFORMATION.		
	SHEET#: 1/1	SHEET SIZE: 8" X 11"	SCALE: NTS				

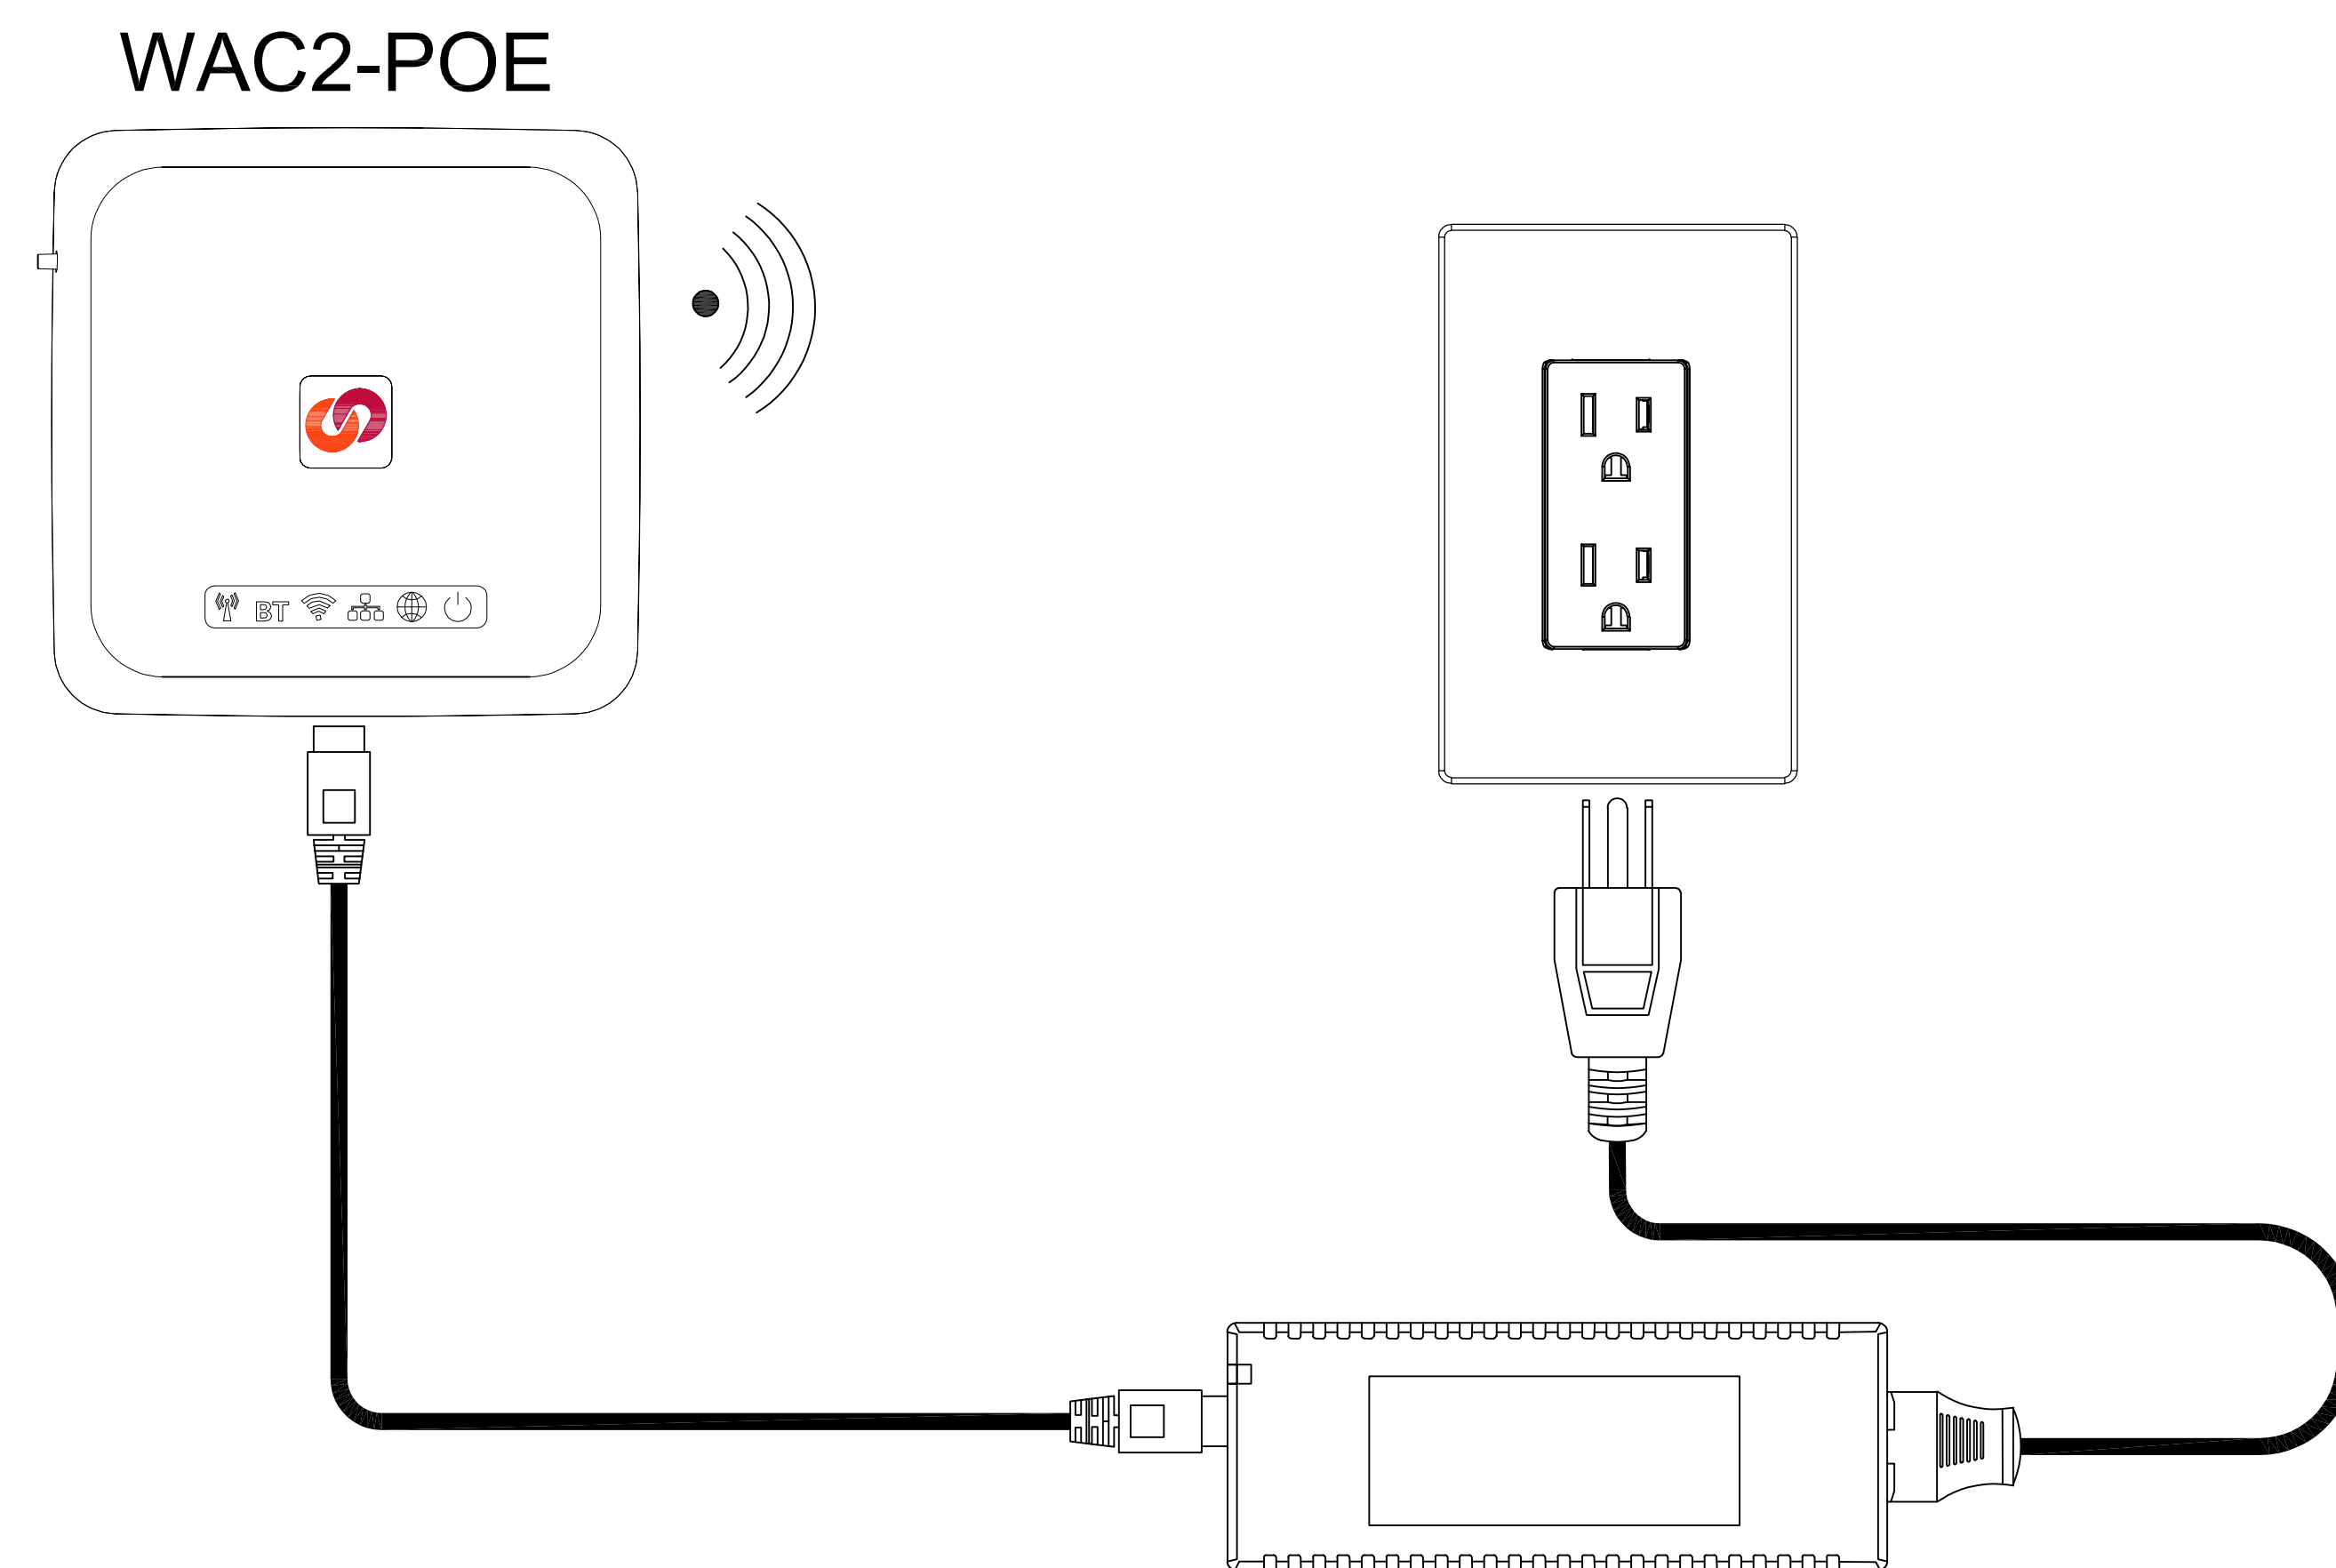

STAND ALONE CONFIGURATION

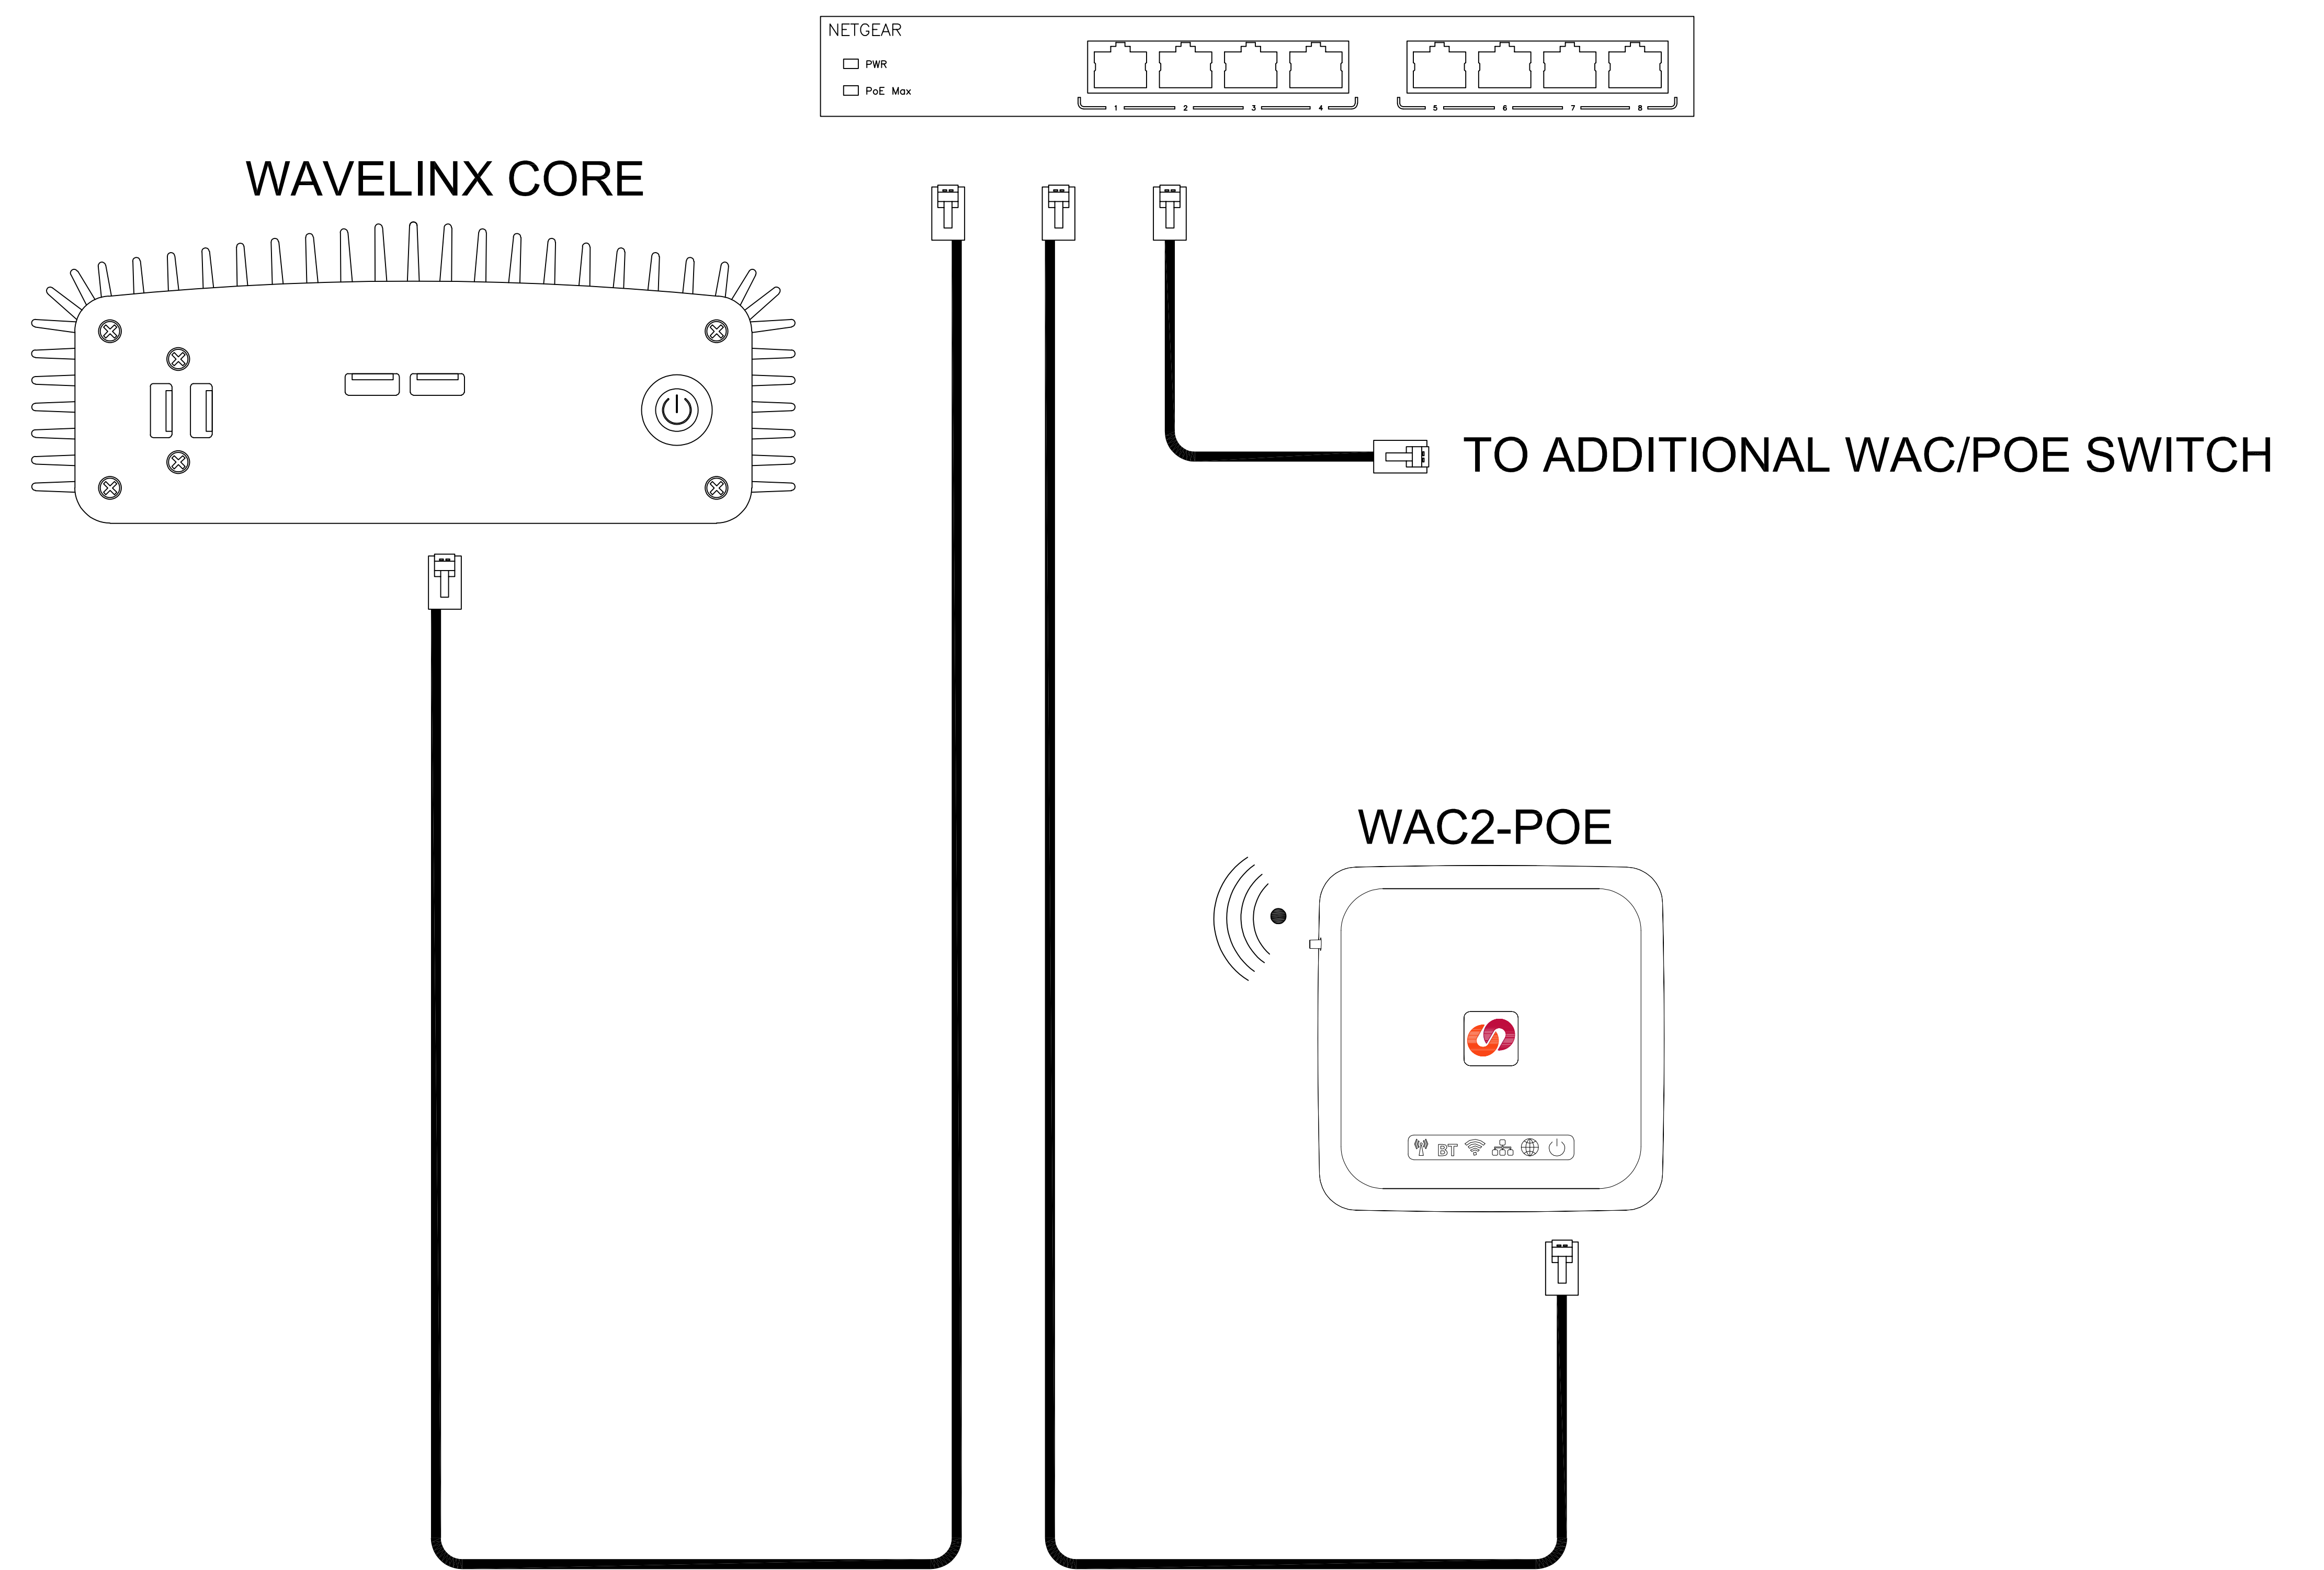

NETWORKED CONFIGURATION

D* TYPICAL WAC CONFIGURATIONS

WaveLinx Pro
Wiring Diagram

WAC CONFIGURATIONS
LIGHTING CONTROLS

PROJECT #: X.X.X		
REV #: X.X.X	DRAWN BY: X.X.	DATE: XX/XX/XXXX
SHEET#: 1/1	SHEET SIZE: 8" X 11"	SCALE: NTS



COOPER
Lighting Solutions


1121 HIGHWAY 74 SOUTH, PEACHTREE CITY, GA, 30269 TEL:770-486-4800

GENERAL NOTES

THE DEVICES SHOWN ARE FOR CONCEPT ONLY. REFER TO THE INSTALLATION INSTRUCTIONS AND/OR SPECIFICATION SHEETS FOR FURTHER INFORMATION.

DISCLAIMER

THE INFORMATION ON THIS DRAWING IS THE PROPERTY OF COOPER LIGHTING SOLUTIONS. IT IS PROVIDED IN CONFIDENCE AND IS NOT TO BE REPRODUCED, USED, OR DISCLOSED EXCEPT FOR THE PURPOSE IN WHICH IT WAS FURNISHED.

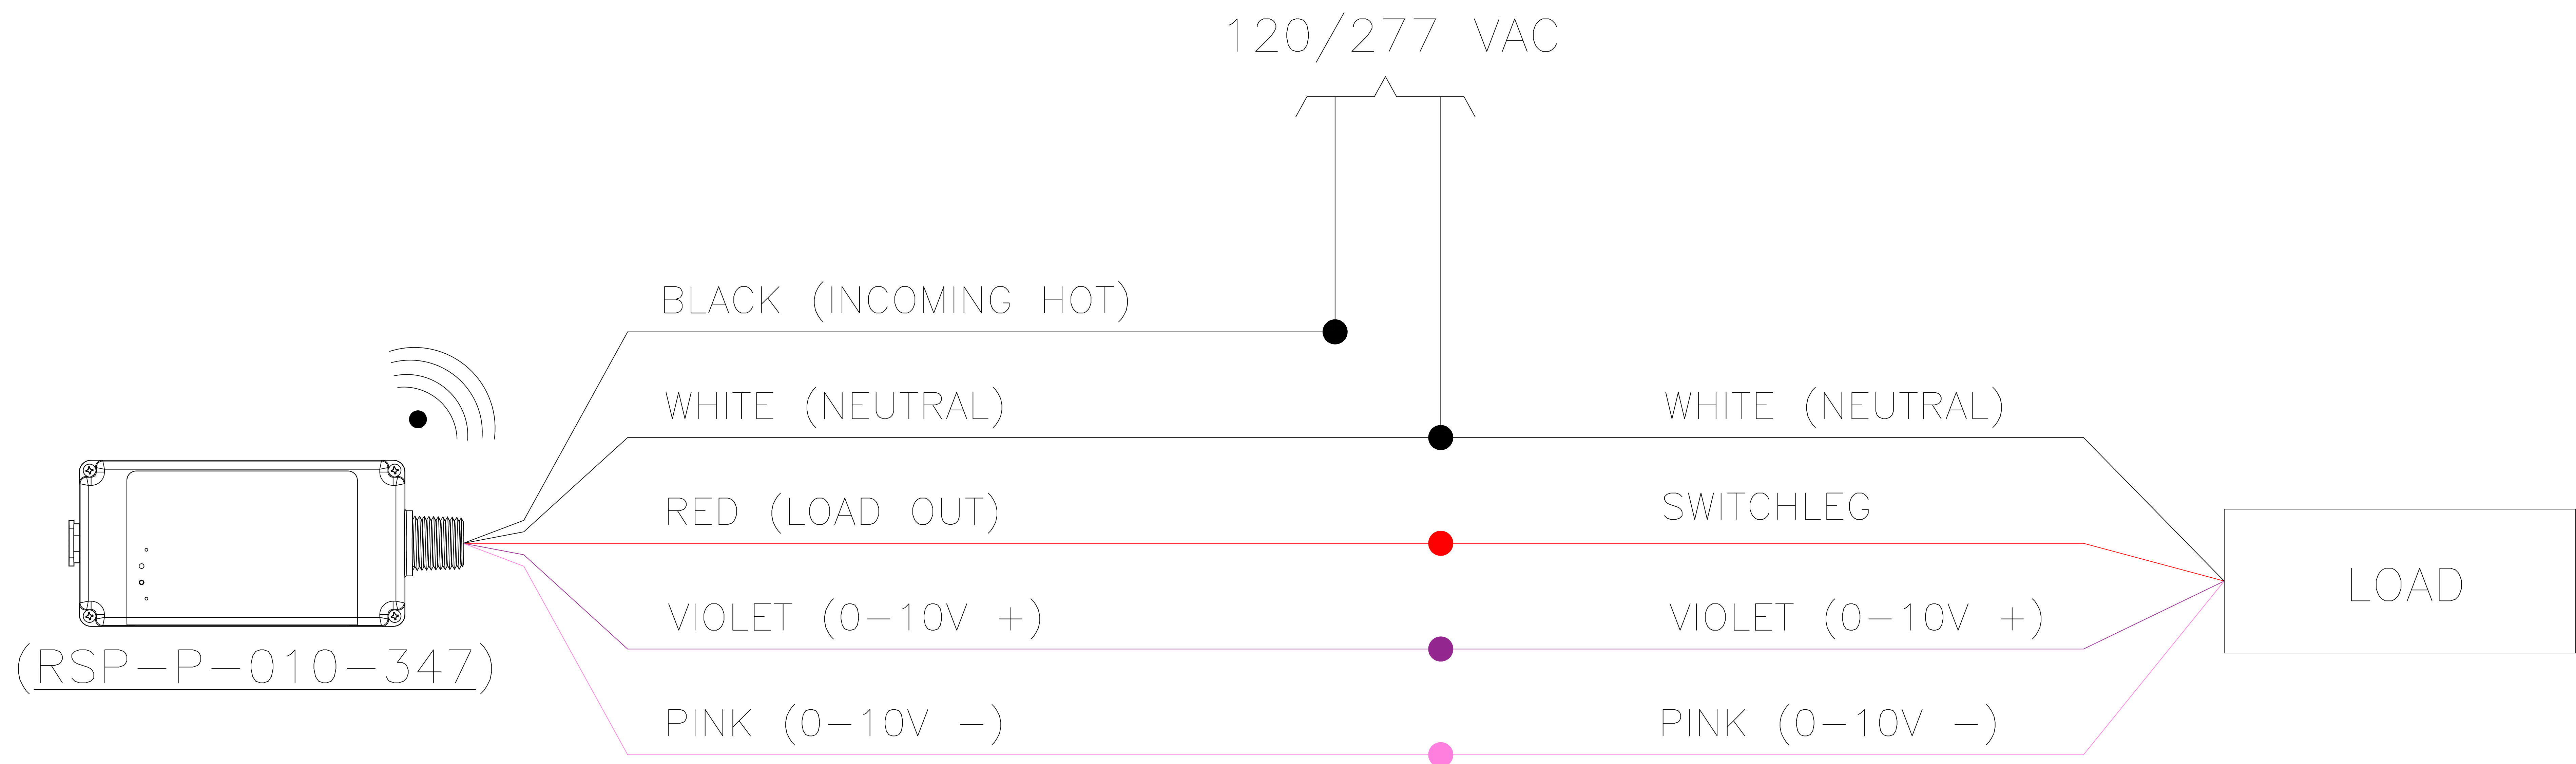

D* SINGLE LIGHTING ZONE CONTROL
RSP-P-010-347

WaveLinx Pro
Wiring Diagram

SWITCH PACK
LIGHTING CONTROLS

PROJECT #: X.X.X		
REV #: X.X.X	DRAWN BY: X.X.	DATE: XX/XX/XXXX
SHEET#: 1/1	SHEET SIZE: 8" X 11"	SCALE: NTS



COOPER
Lighting Solutions

1121 HIGHWAY 74 SOUTH, PEACHTREE CITY, GA, 30269 TEL:770-486-4800


GENERAL NOTES

THE DEVICES SHOWN ARE FOR CONCEPT ONLY. REFER TO THE INSTALLATION INSTRUCTIONS AND/OR SPECIFICATION SHEETS FOR FURTHER INFORMATION.

DISCLAIMER

THE INFORMATION ON THIS DRAWING IS THE PROPERTY OF COOPER LIGHTING SOLUTIONS. IT IS PROVIDED IN CONFIDENCE AND IS NOT TO BE REPRODUCED, USED, OR DISCLOSED EXCEPT FOR THE PURPOSE IN WHICH IT WAS FURNISHED.

20AMP CIRCUIT FROM
CIRCUIT BREAKER

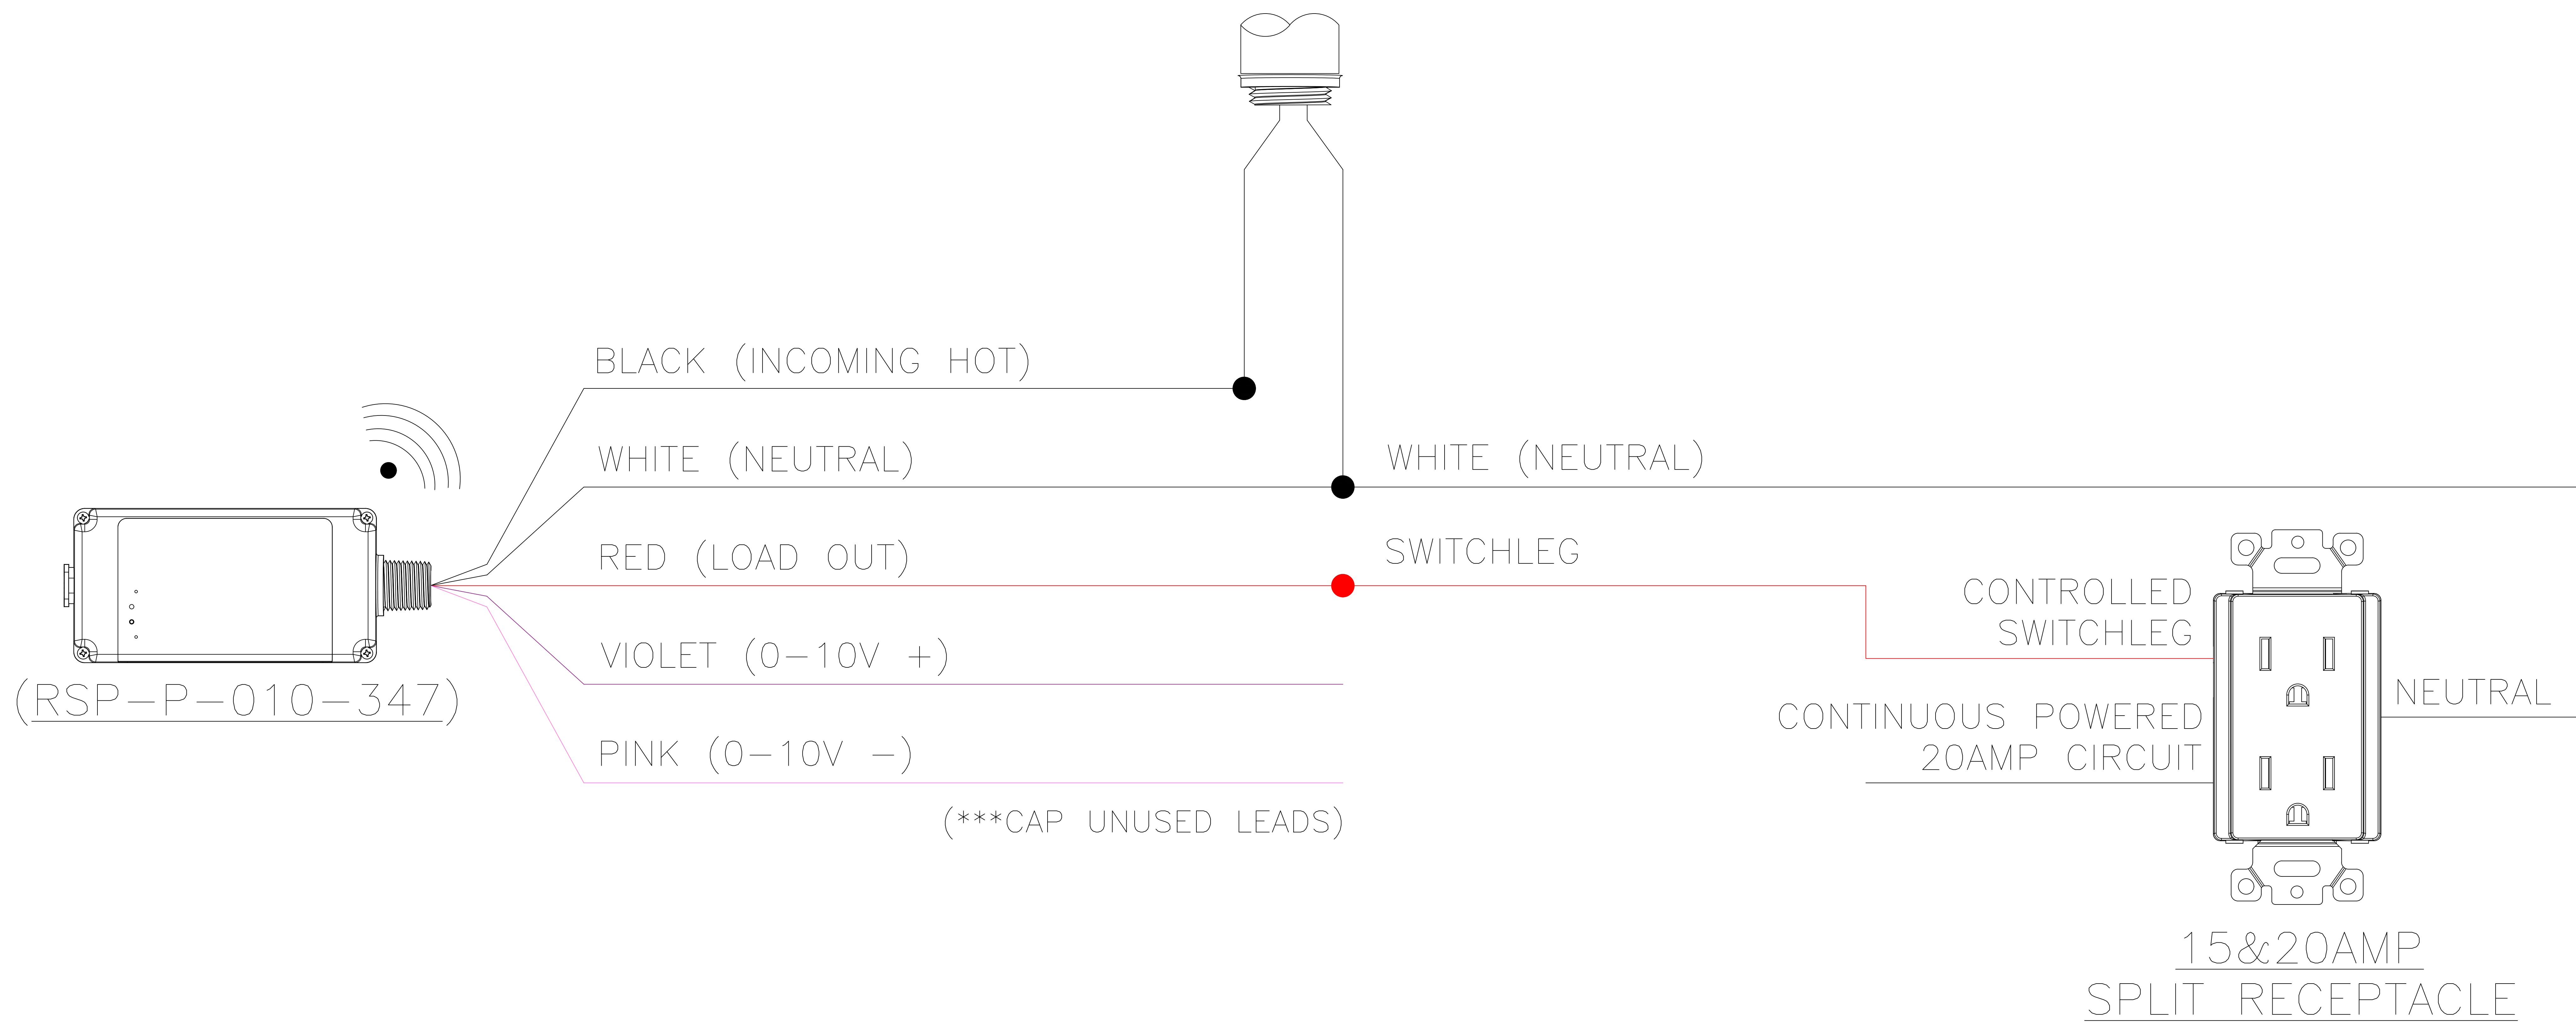

D* RECEPTACLE CONTROL
RSP-P-010-347

WaveLinx Pro
Wiring Diagram

RECEPTACLE CONTROL
LIGHTING CONTROLS

PROJECT #: X.X.X

REV #:	DRAWN BY:	DATE:
X.X.X	X.X.	XX/XX/XXXX

SHEET#:	SHEET SIZE:	SCALE:
1/1	8" X 11"	NTS



COOPER
Lighting Solutions


1121 HIGHWAY 74 SOUTH, PEACHTREE CITY, GA, 30269 TEL:770-486-4800

GENERAL NOTES

THE DEVICES SHOWN ARE FOR CONCEPT ONLY. REFER TO THE INSTALLATION INSTRUCTIONS AND/OR SPECIFICATION SHEETS FOR FURTHER INFORMATION.

DISCLAIMER

THE INFORMATION ON THIS DRAWING IS THE PROPERTY OF COOPER LIGHTING SOLUTIONS. IT IS PROVIDED IN CONFIDENCE AND IS NOT TO BE REPRODUCED, USED, OR DISCLOSED EXCEPT FOR THE PURPOSE IN WHICH IT WAS FURNISHED.

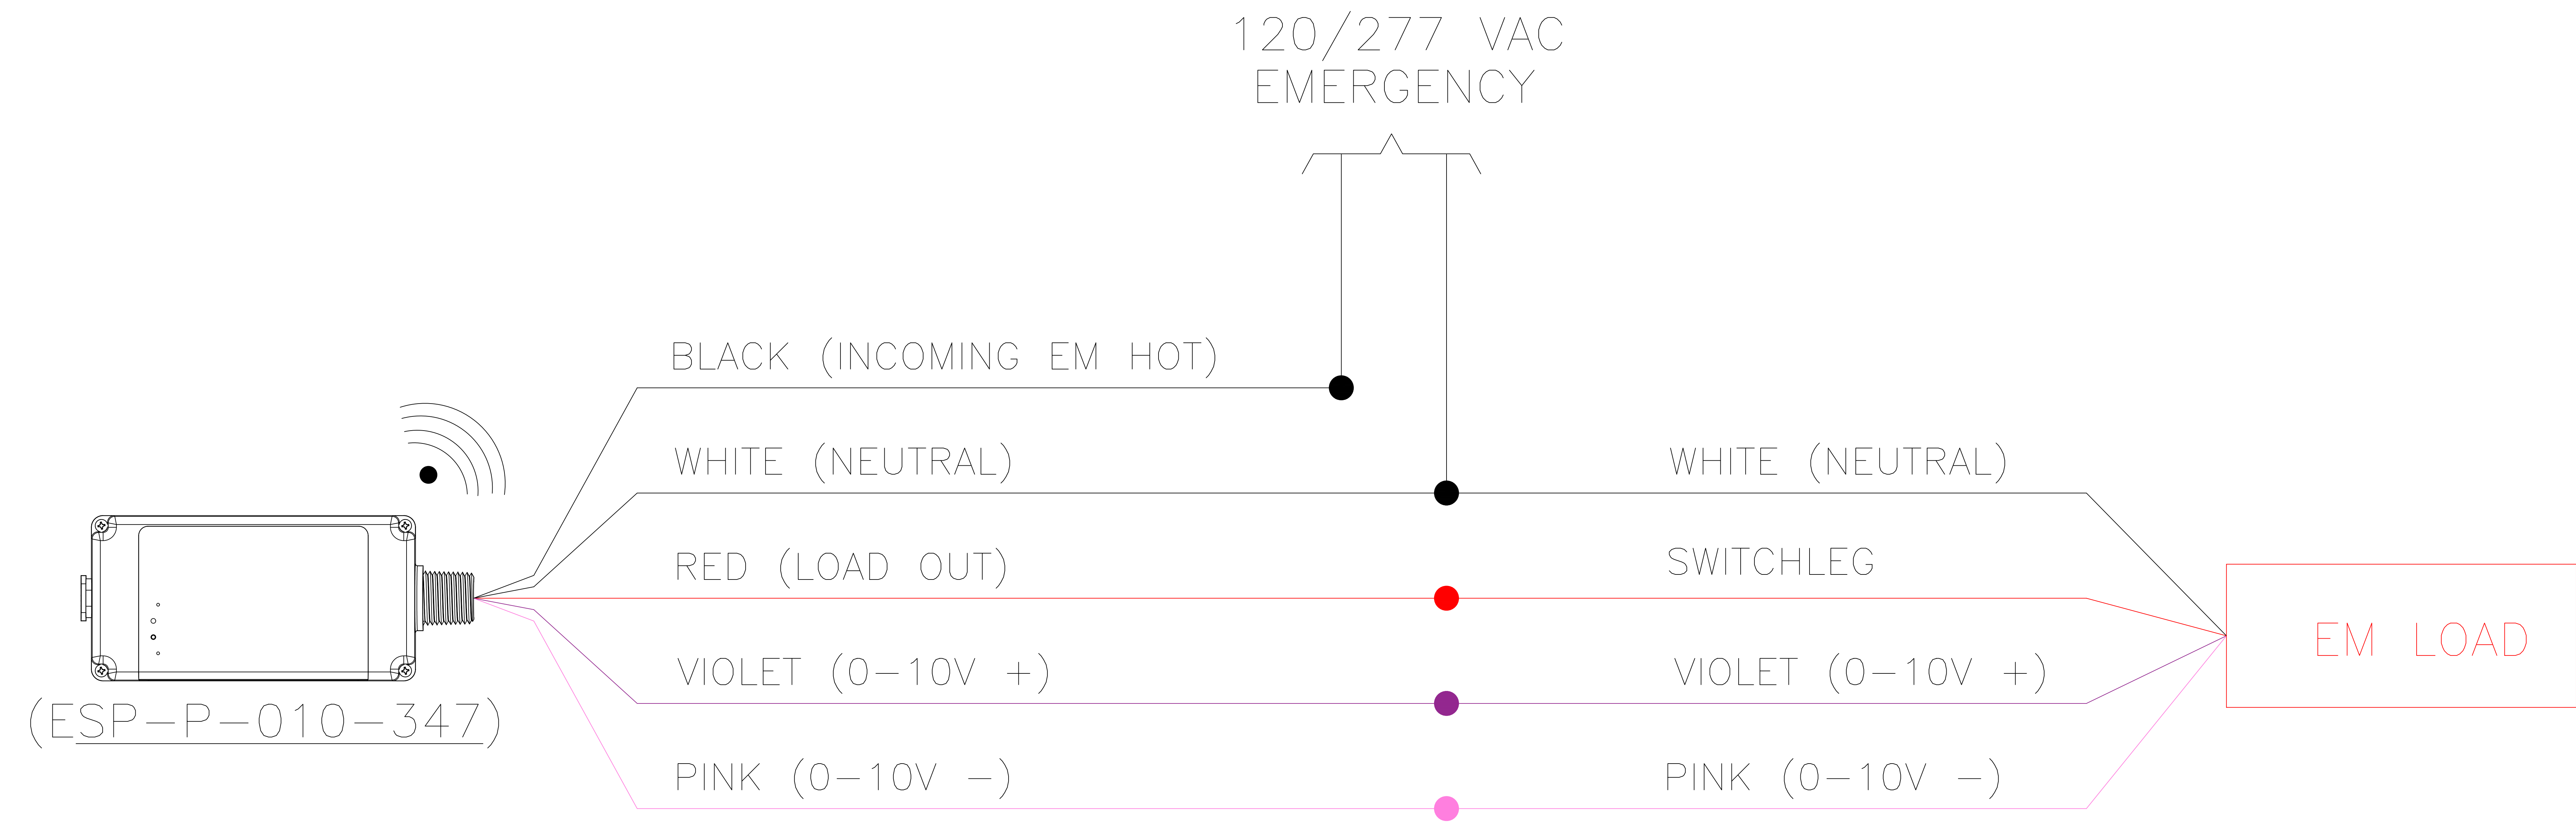

D* SINGLE EM LIGHTING ZONE CONTROL
ESP-P-010-347

WaveLinx Pro
Wiring Diagram

EM SWITCH PACK
LIGHTING CONTROLS

PROJECT #: X.X.X

REV #:
X.X.X

DRAWN BY:
X.X.

DATE:
XX/XX/XXXX

SHEET#:
1/1

SHEET SIZE:
8" X 11"

SCALE:
NTS



COOPER
Lighting Solutions


1121 HIGHWAY 74 SOUTH, PEACHTREE CITY, GA, 30269 TEL:770-486-4800

GENERAL NOTES


THE DEVICES SHOWN ARE FOR CONCEPT ONLY. REFER TO THE INSTALLATION INSTRUCTIONS AND/OR SPECIFICATION SHEETS FOR FURTHER INFORMATION.

DISCLAIMER

THE INFORMATION ON THIS DRAWING IS THE PROPERTY OF COOPER LIGHTING SOLUTIONS. IT IS PROVIDED IN CONFIDENCE AND IS NOT TO BE REPRODUCED, USED, OR DISCLOSED EXCEPT FOR THE PURPOSE IN WHICH IT WAS FURNISHED.

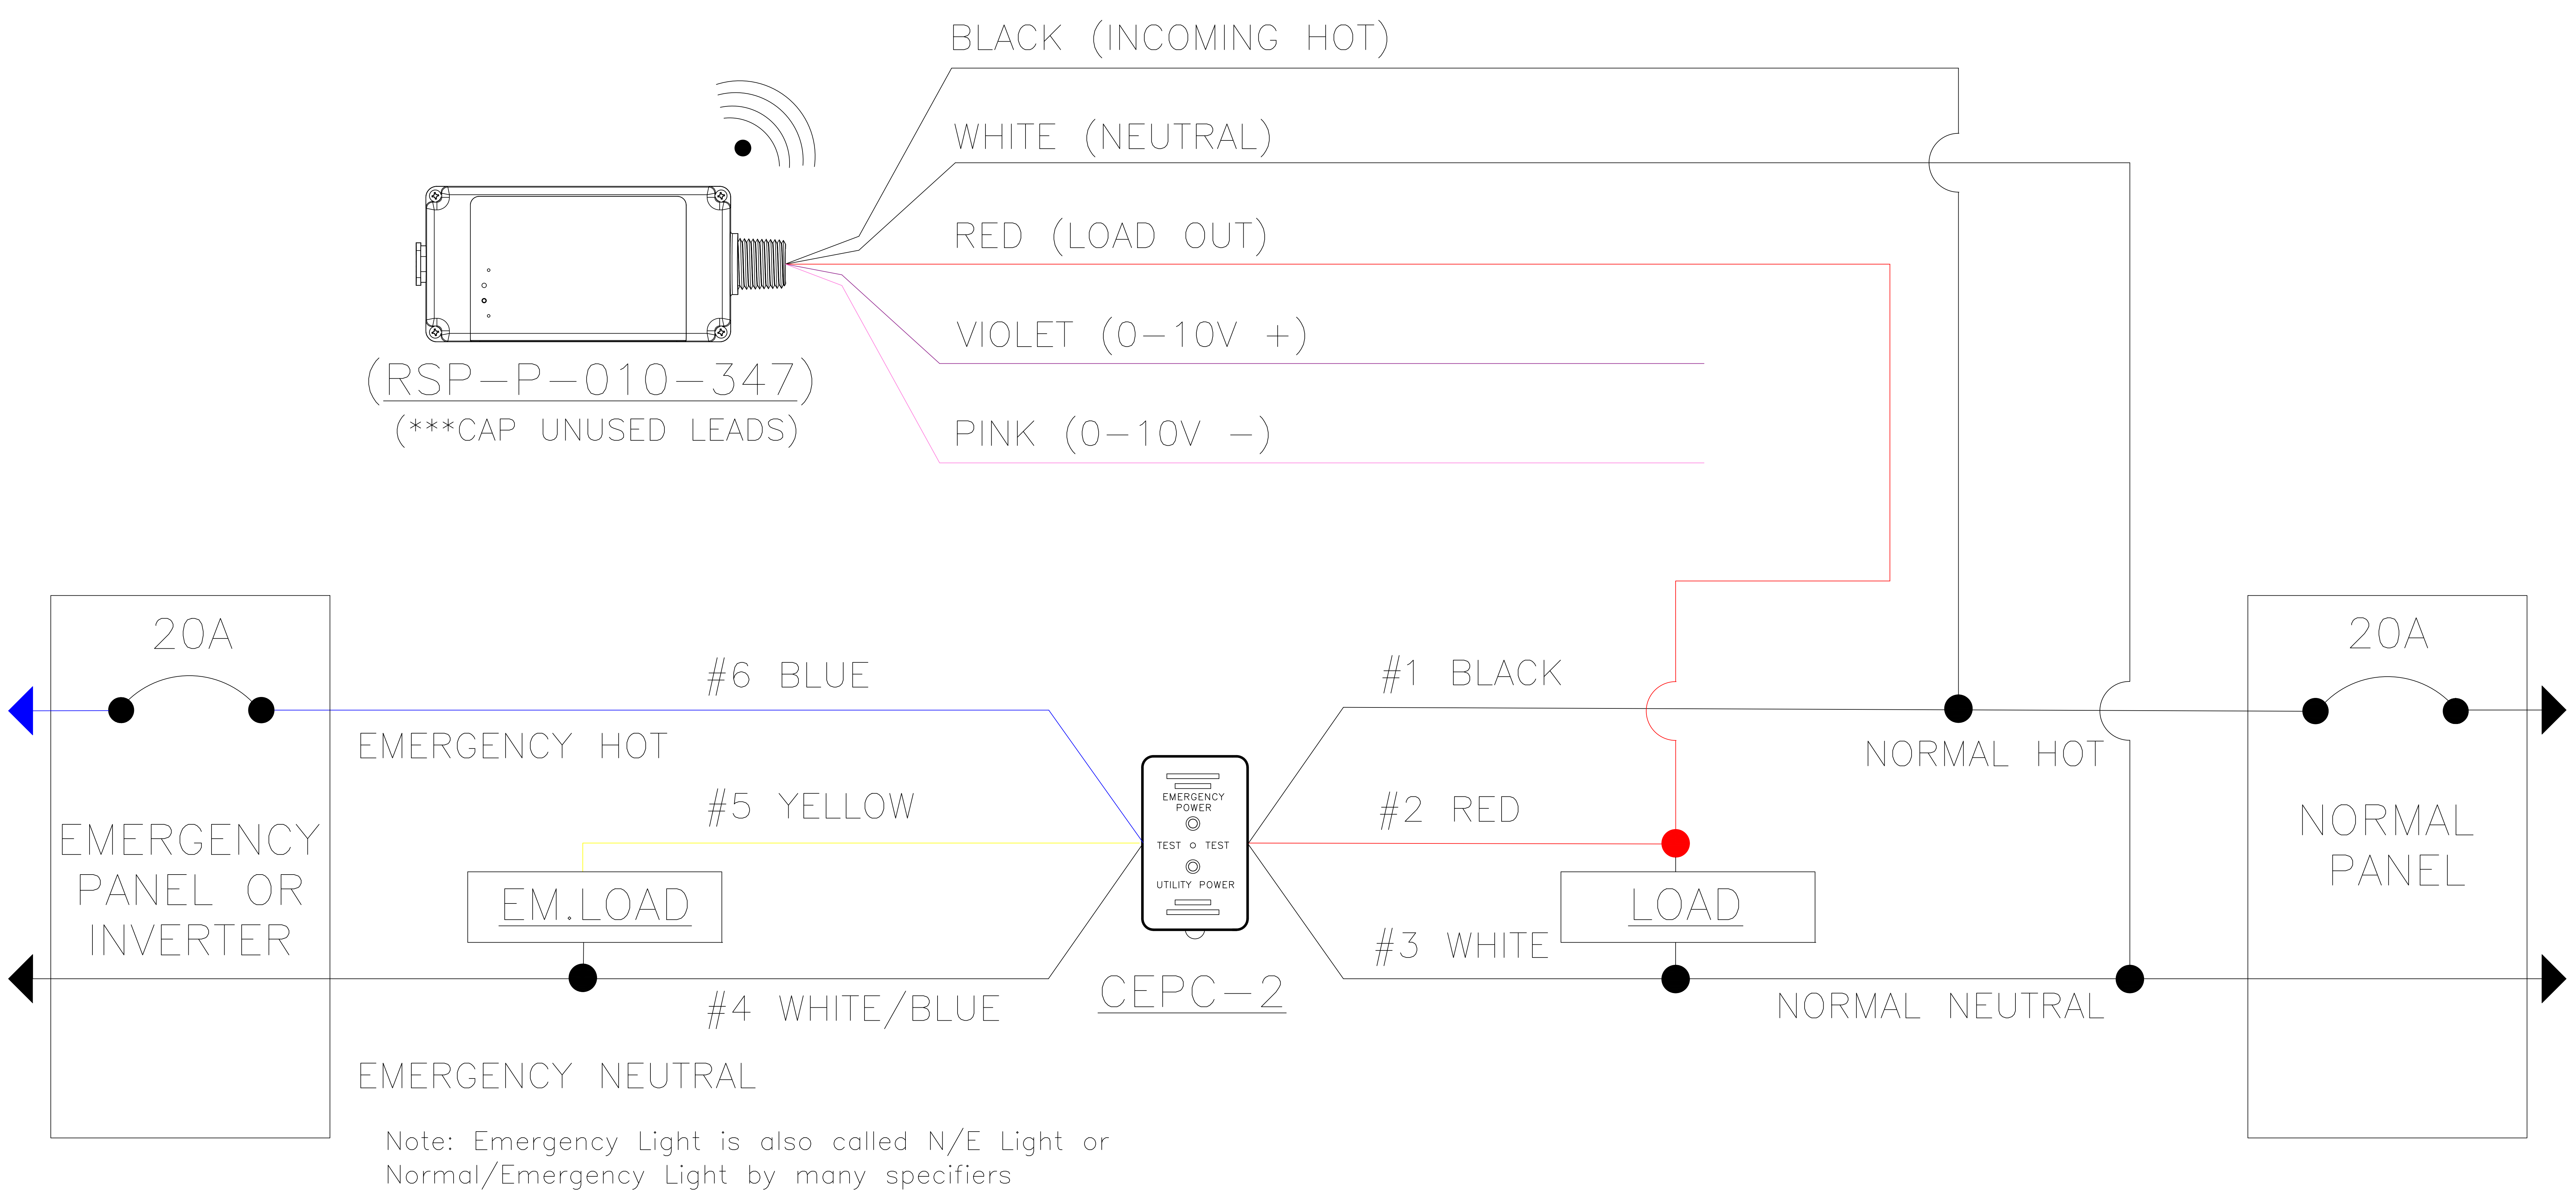

D* ON/OFF CONTROL W/EM LOAD
(1) RSP-P-010-347 (1) CEPC-2

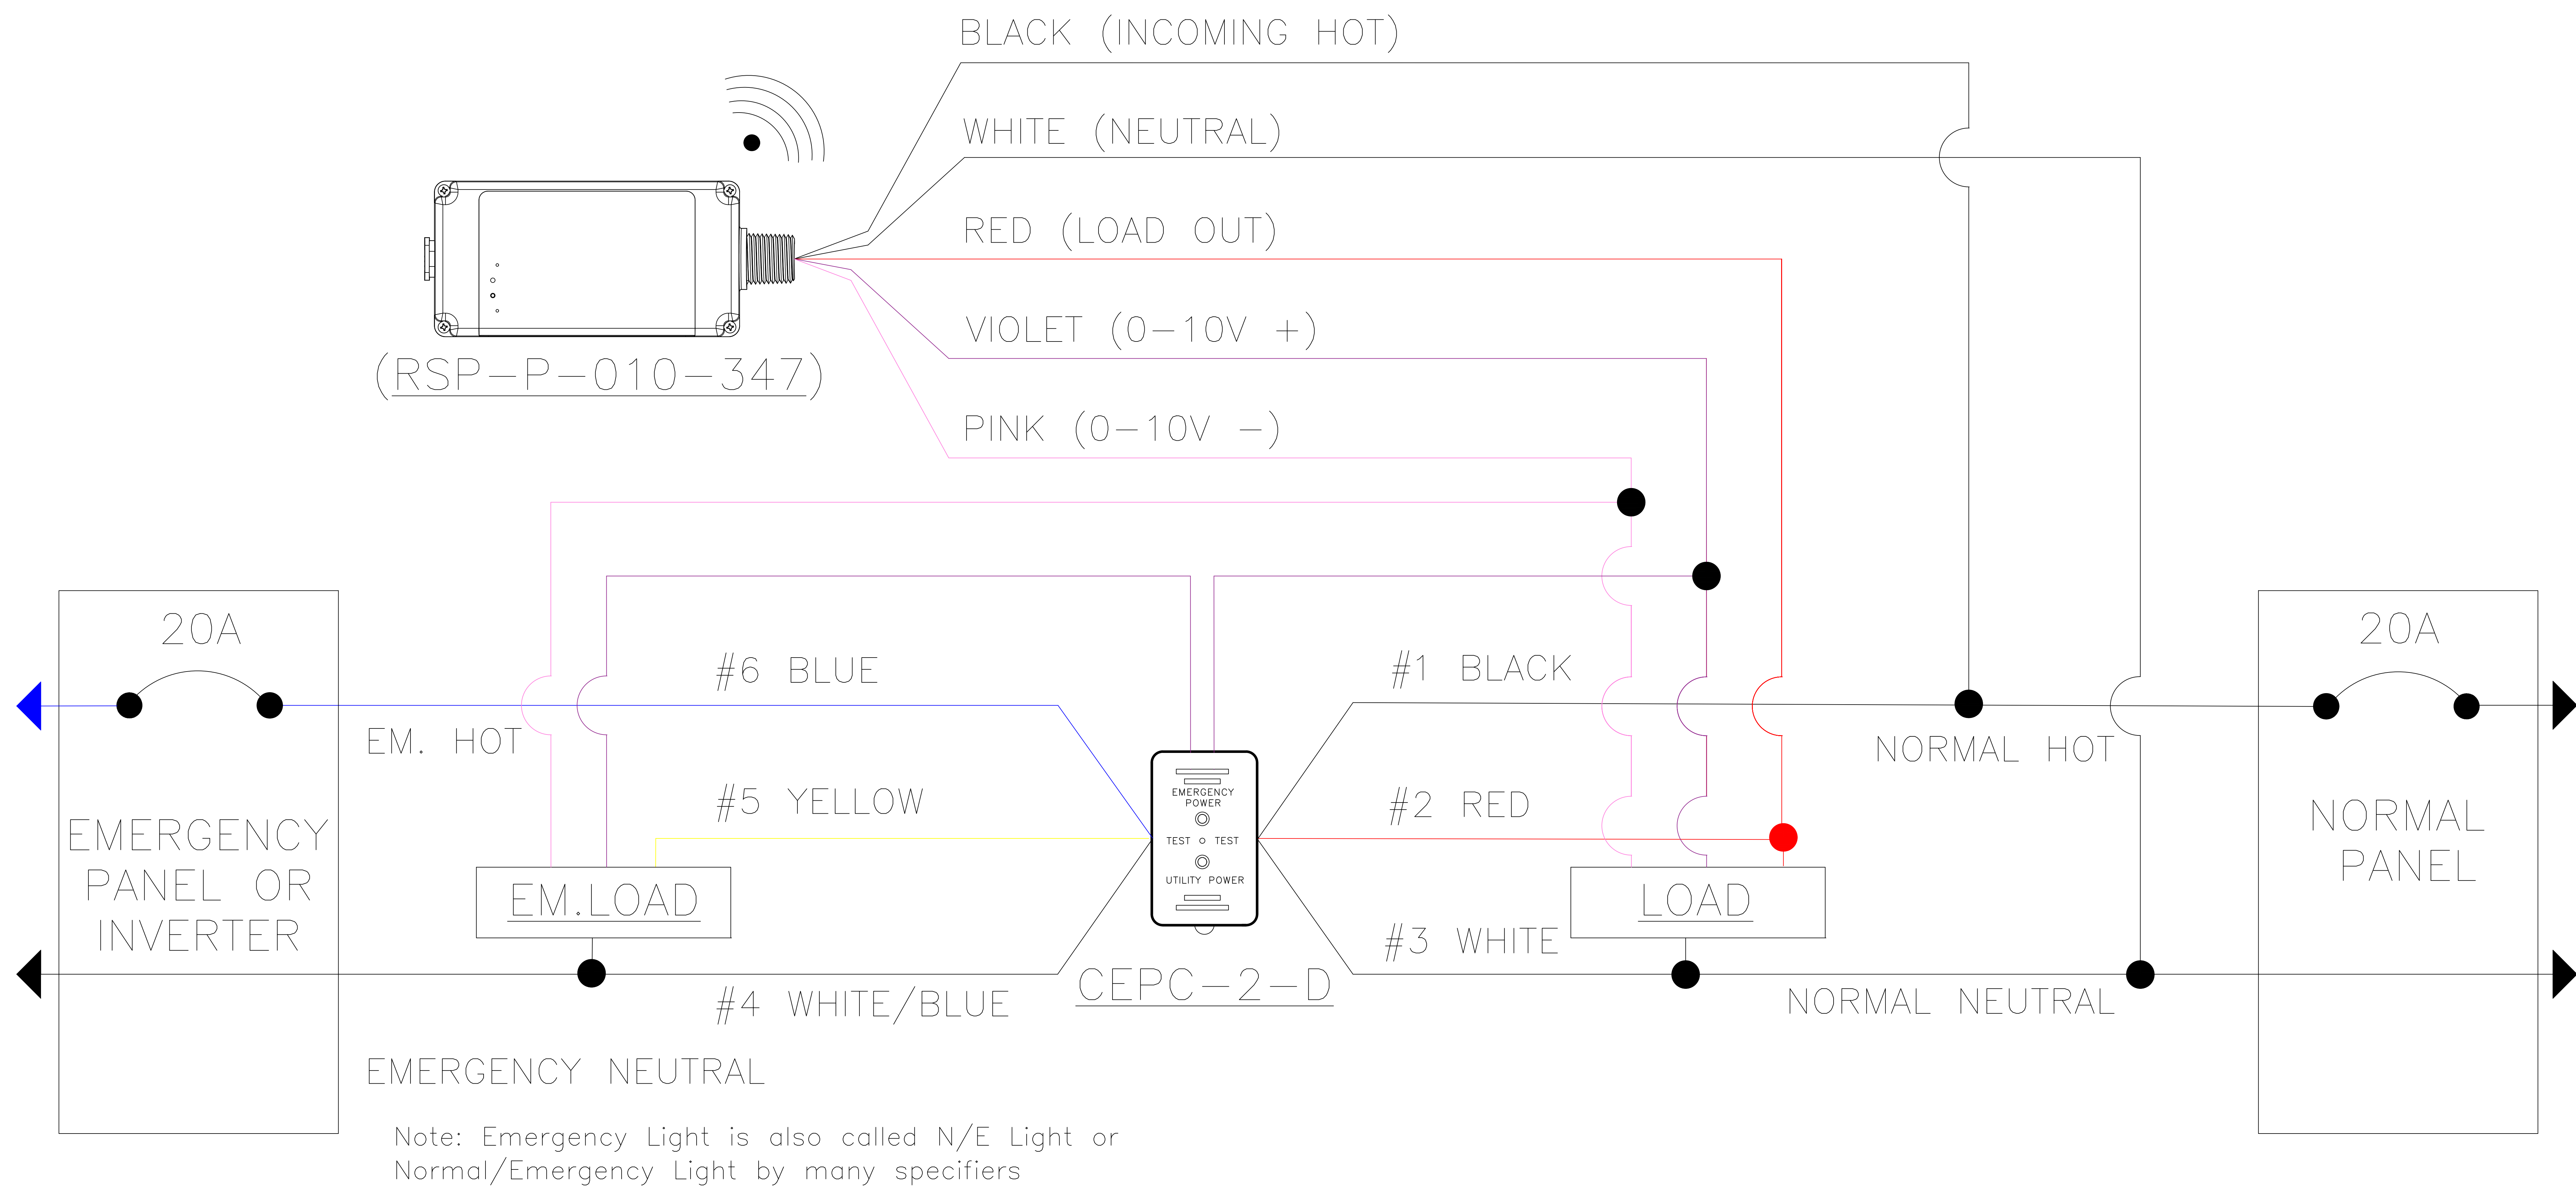

D* 0-10V DIMMING W/NORMAL & EM LOAD
(1) RSP-P-010-347 (1) CEPC-2-D

WaveLinx Pro
Wiring Diagram

0-10V DIMMING W/EM
LIGHTING CONTROLS

PROJECT #: X.X.X

REV #:
X.X.X

DRAWN BY:
X.X.

DATE:
XX/XX/XXXX

SHEET#:
1/1

SHEET SIZE:
8" X 11"

SCALE:
NTS



COOPER
Lighting Solutions

1121 HIGHWAY 74 SOUTH, PEACHTREE CITY, GA, 30269 TEL:770-486-4800


GENERAL NOTES

THE DEVICES SHOWN ARE FOR CONCEPT ONLY. REFER TO THE INSTALLATION INSTRUCTIONS AND/OR SPECIFICATION SHEETS FOR FURTHER INFORMATION.

DISCLAIMER

THE INFORMATION ON THIS DRAWING IS THE PROPERTY OF COOPER LIGHTING SOLUTIONS. IT IS PROVIDED IN CONFIDENCE AND IS NOT TO BE REPRODUCED, USED, OR DISCLOSED EXCEPT FOR THE PURPOSE IN WHICH IT WAS FURNISHED.

20AMP CIRCUIT FROM
CIRCUIT BREAKER

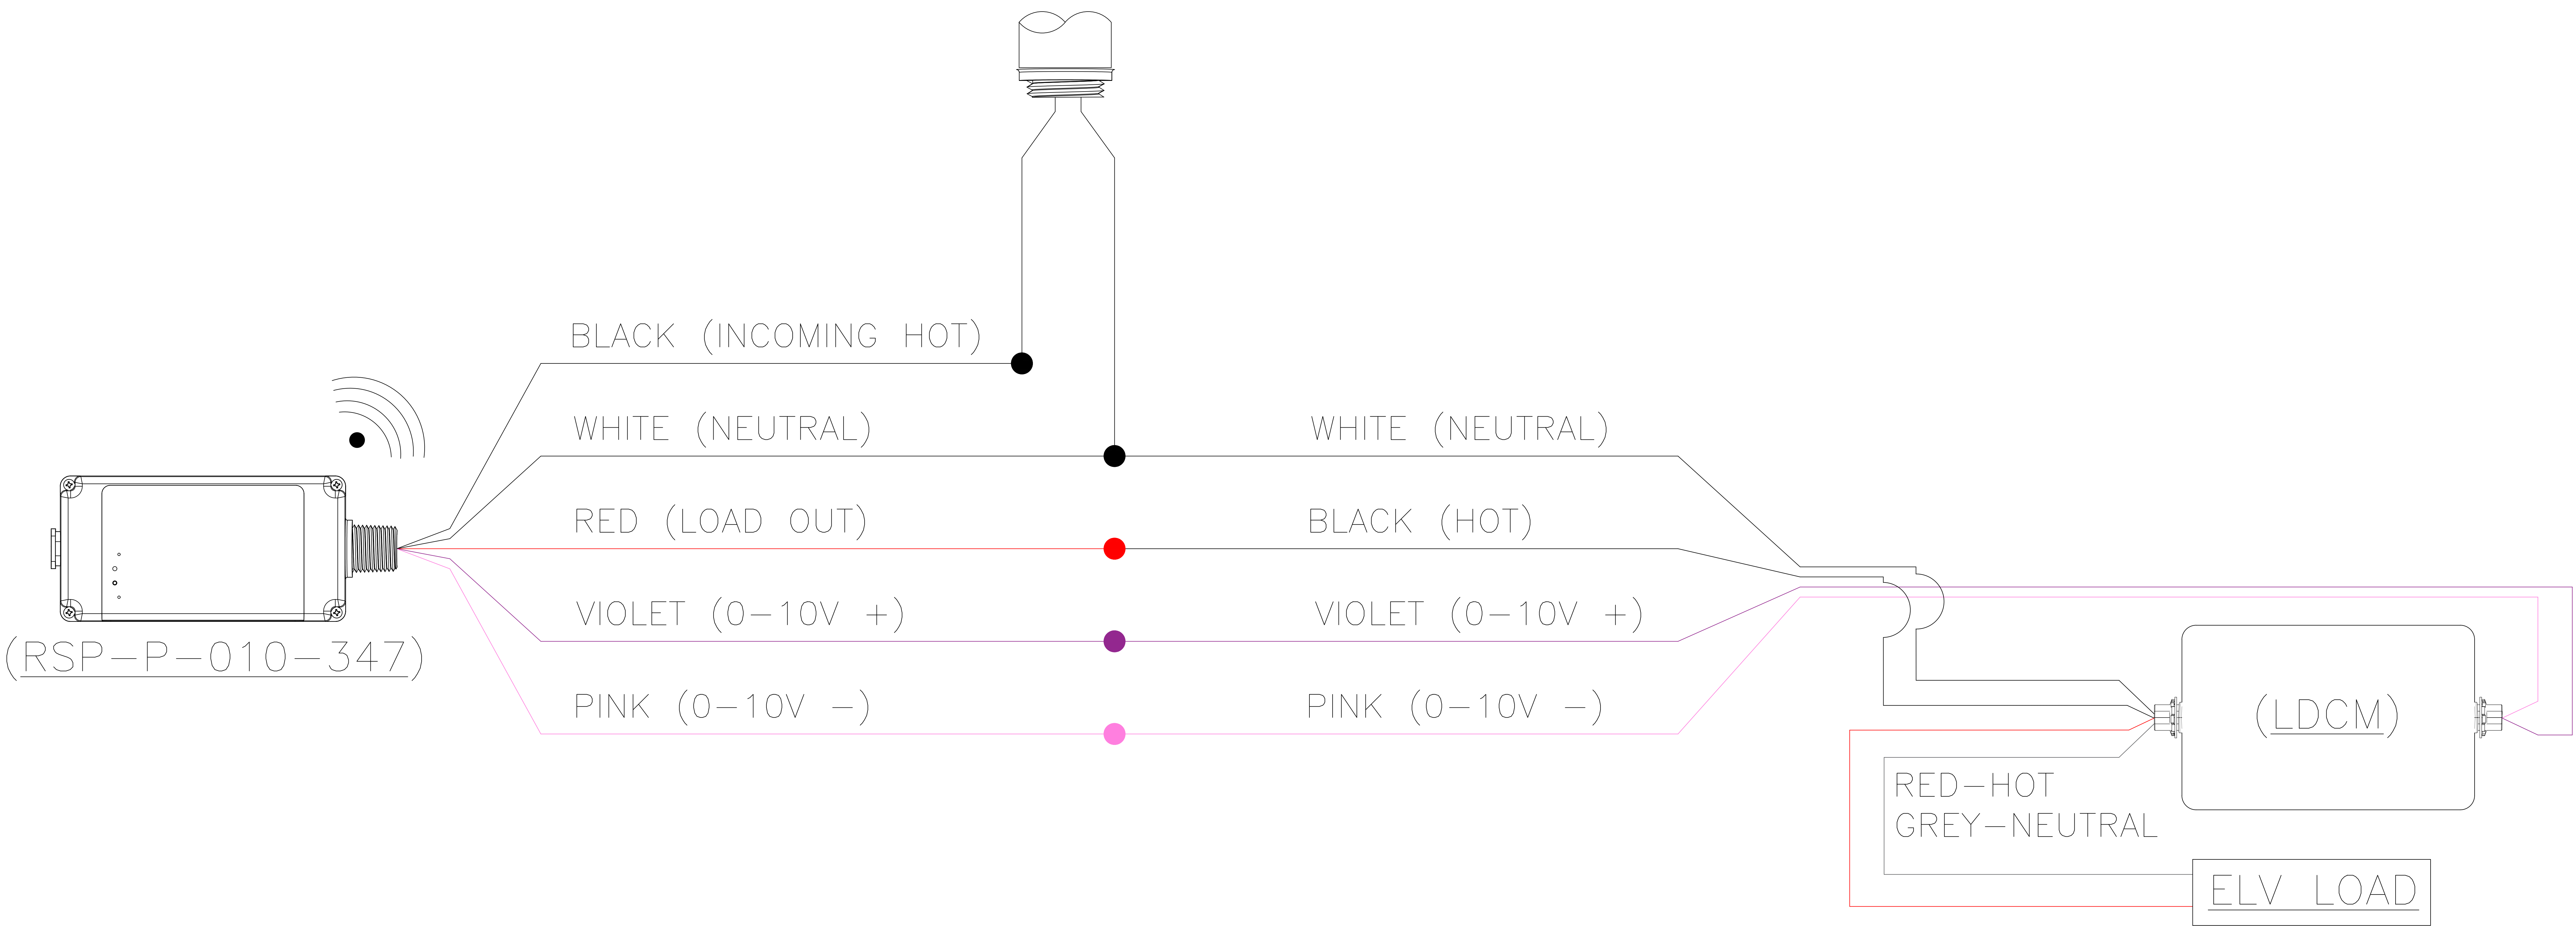

D* REVERSE PHASE ELV DIMMING
(1) RSP-P-010-347 (1) LDCM-PL-120-277-010V-GR

WaveLinx Pro
Wiring Diagram

ELV DIMMING
LIGHTING CONTROLS

PROJECT #: X.X.X

REV #: X.X.X	DRAWN BY: X.X.	DATE: XX/XX/XXXX
-----------------	-------------------	---------------------

SHEET#: 1/1	SHEET SIZE: 8" X 11"	SCALE: NTS
----------------	-------------------------	---------------



COOPER
Lighting Solutions

1121 HIGHWAY 74 SOUTH, PEACHTREE CITY, GA, 30269 TEL:770-486-4800


GENERAL NOTES

THE DEVICES SHOWN ARE FOR CONCEPT ONLY. REFER TO THE INSTALLATION INSTRUCTIONS AND/OR SPECIFICATION SHEETS FOR FURTHER INFORMATION.

DISCLAIMER

THE INFORMATION ON THIS DRAWING IS THE PROPERTY OF COOPER LIGHTING SOLUTIONS. IT IS PROVIDED IN CONFIDENCE AND IS NOT TO BE REPRODUCED, USED, OR DISCLOSED EXCEPT FOR THE PURPOSE IN WHICH IT WAS FURNISHED.

20AMP CIRCUIT FROM
CIRCUIT BREAKER

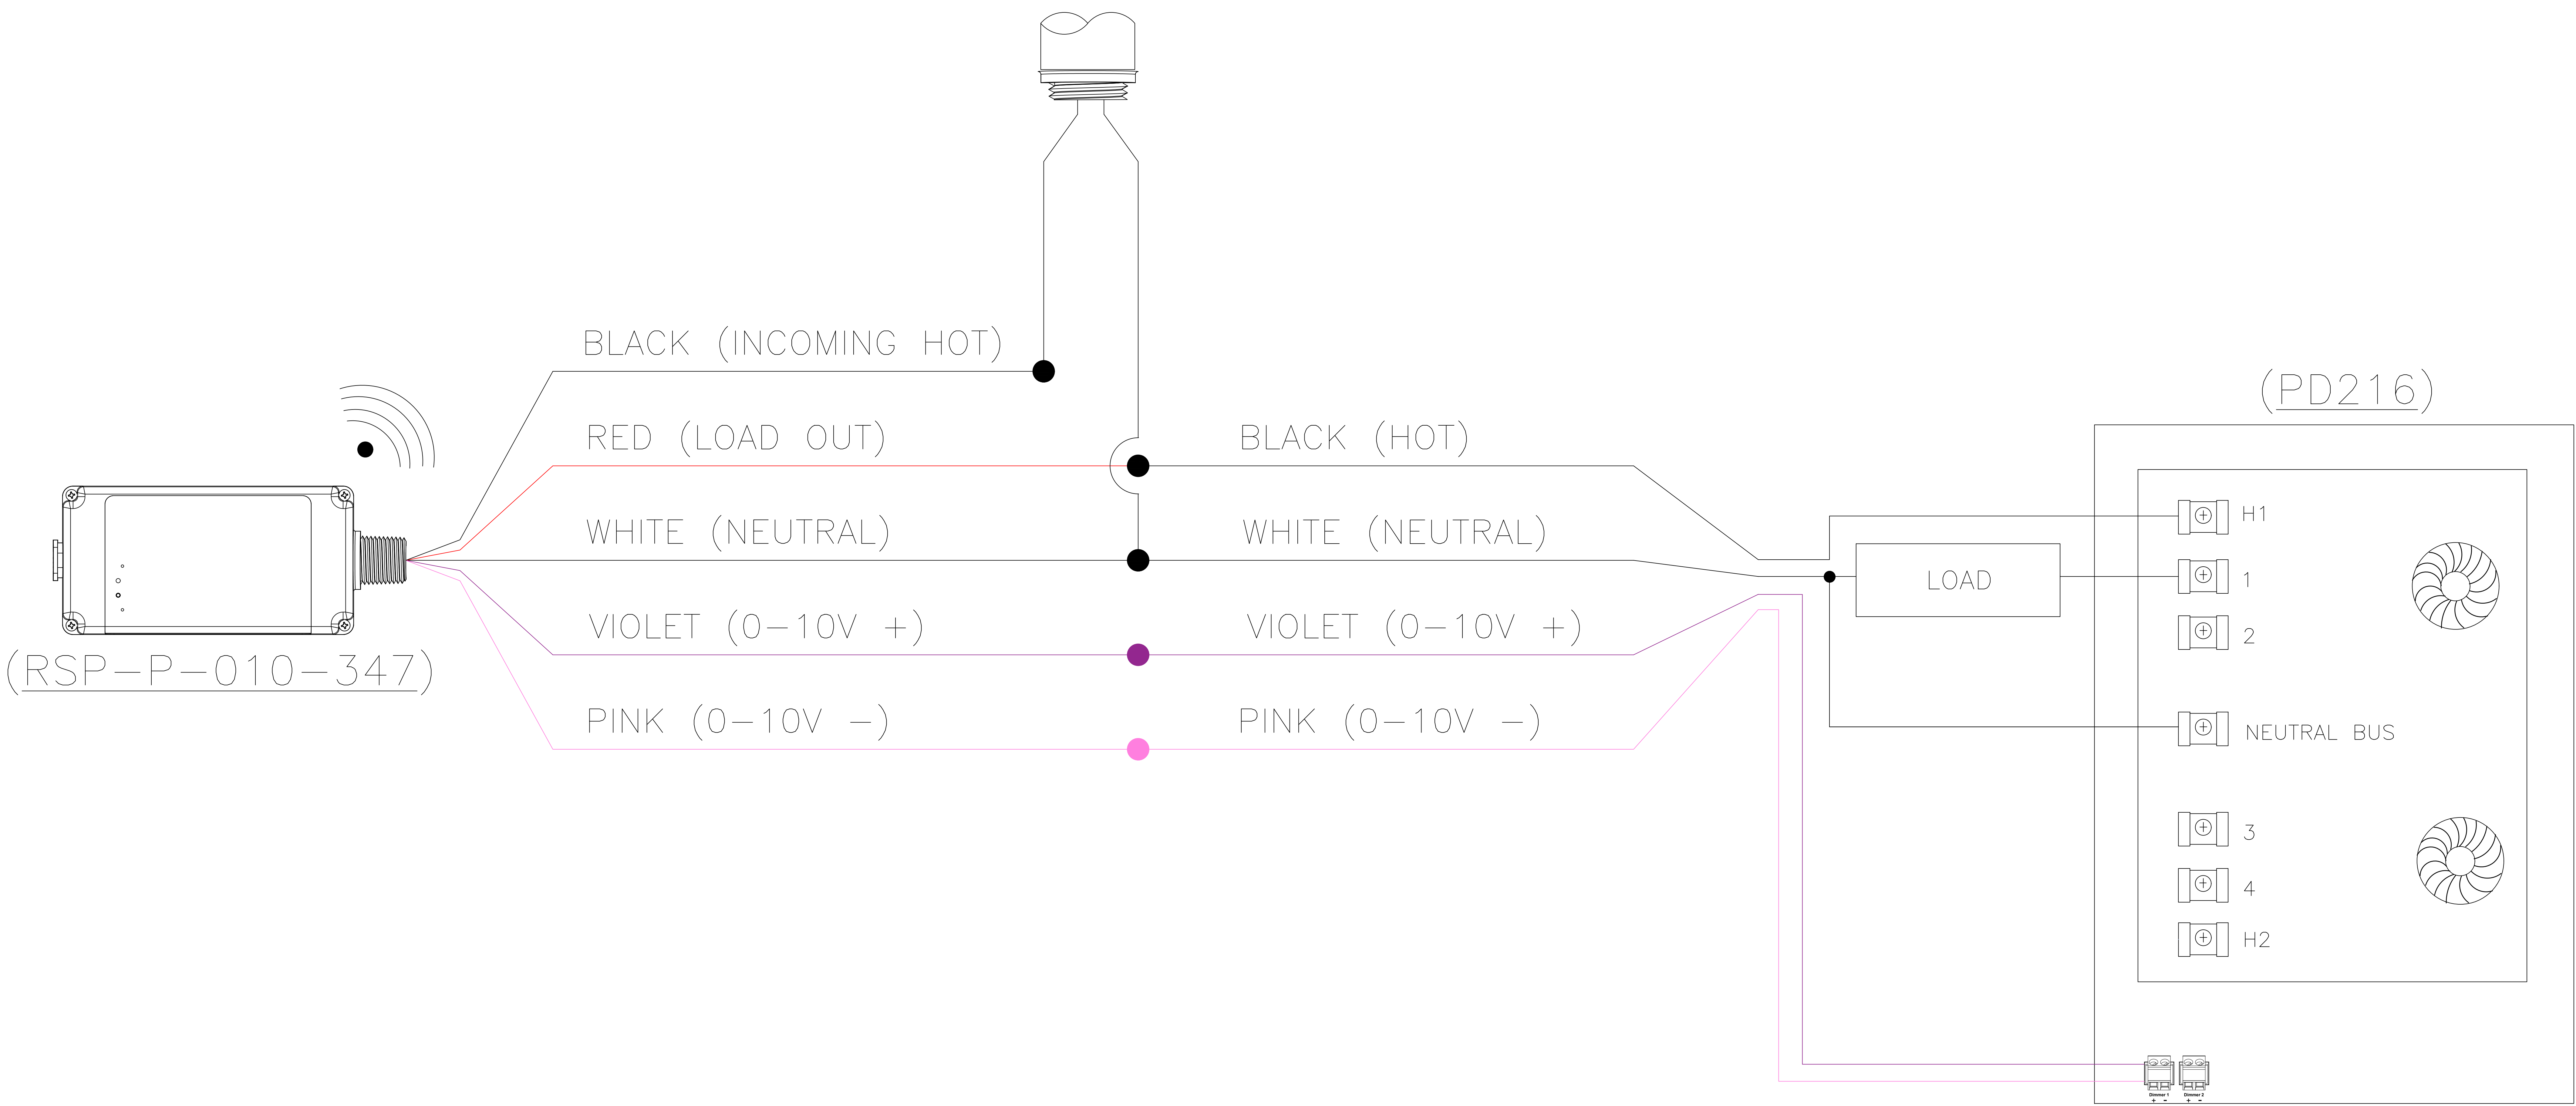

D* MLV/INCANDESCENT DIMMING – SINGLE LOAD (2-WIRE)
(1) RSP-P-010-347 (1) PD216-AN10-120/277

WaveLinx Pro
Wiring Diagram

MLV/INCANDESCENT DIMMING
SINGLE LOAD (2-WIRE)

PROJECT #: X.X.X

REV #: X.X.X	DRAWN BY: X.X.	DATE: XX/XX/XXXX
-----------------	-------------------	---------------------

SHEET#: 1/1	SHEET SIZE: 8" X 11"	SCALE: NTS
----------------	-------------------------	---------------



COOPER
Lighting Solutions


1121 HIGHWAY 74 SOUTH, PEACHTREE CITY, GA, 30269 TEL:770-486-4800

GENERAL NOTES

THE DEVICES SHOWN ARE FOR CONCEPT ONLY. REFER TO THE INSTALLATION INSTRUCTIONS AND/OR SPECIFICATION SHEETS FOR FURTHER INFORMATION.

DISCLAIMER

THE INFORMATION ON THIS DRAWING IS THE PROPERTY OF COOPER LIGHTING SOLUTIONS. IT IS PROVIDED IN CONFIDENCE AND IS NOT TO BE REPRODUCED, USED, OR DISCLOSED EXCEPT FOR THE PURPOSE IN WHICH IT WAS FURNISHED.

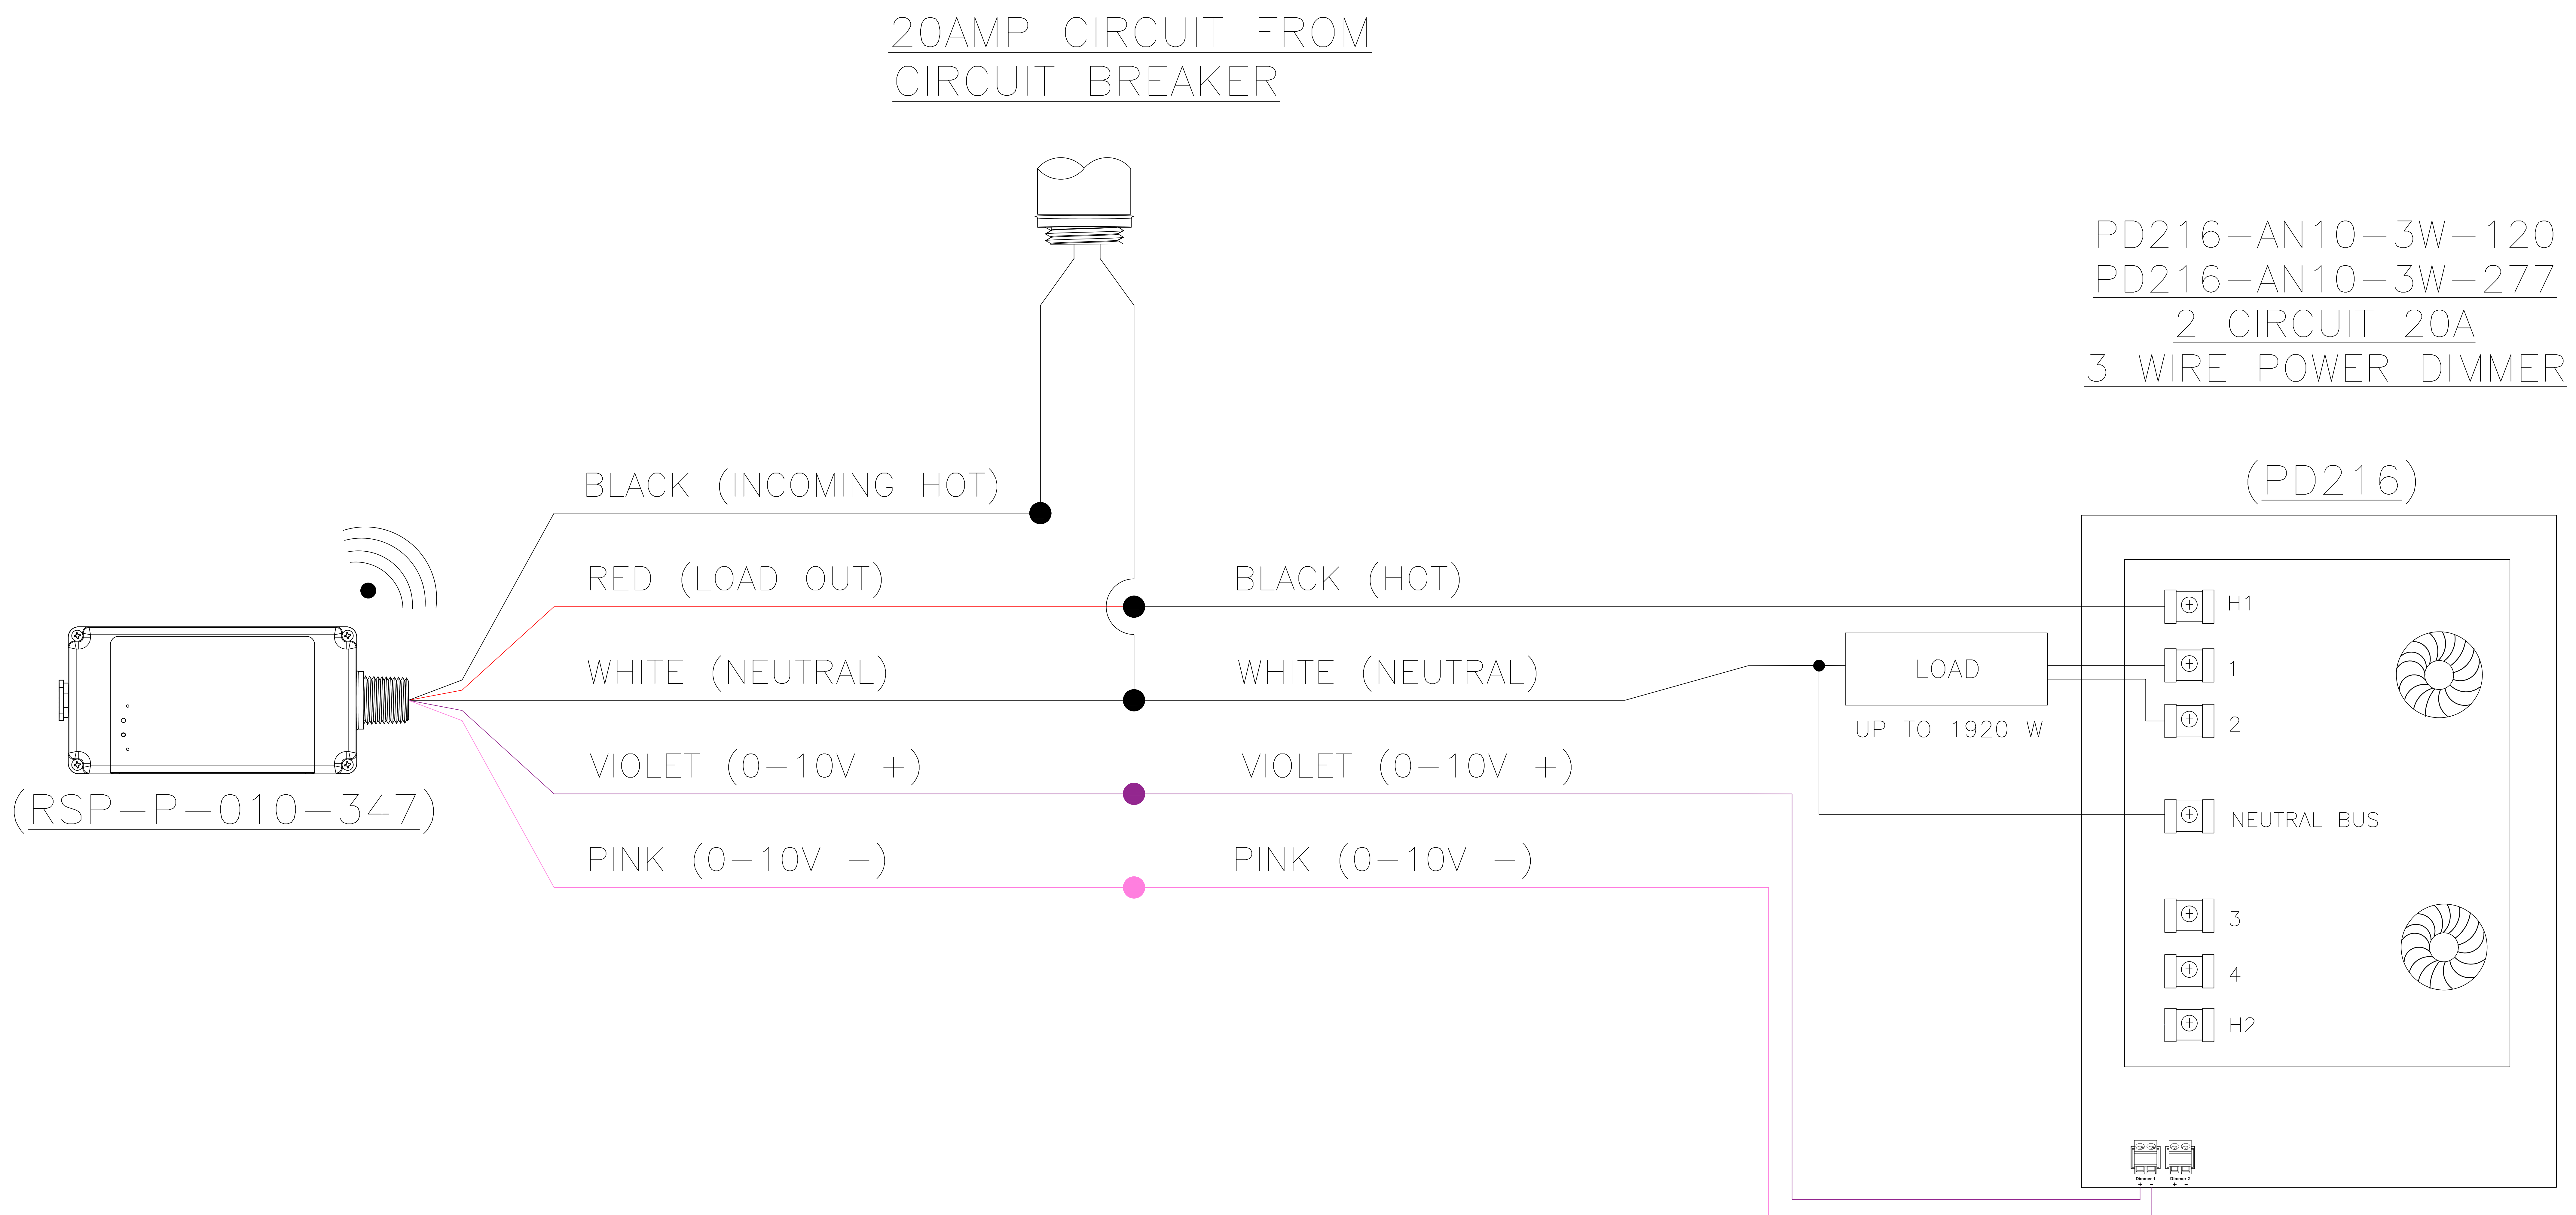

D* MLV/INCANDESCENT DIMMING – SINGLE LOAD (3-WIRE)
(1) RSP-P-010-347 (1) PD216-AN10-3W-120/277

WaveLinx Pro
Wiring Diagram

MLV/INCANDESCENT DIMMING
SINGLE LOAD (3-WIRE)

PROJECT #: X.X.X

REV #: X.X.X	DRAWN BY: X.X.	DATE: XX/XX/XXXX
-----------------	-------------------	---------------------

SHEET#: 1/1	SHEET SIZE: 8" X 11"	SCALE: NTS
----------------	-------------------------	---------------



COOPER
Lighting Solutions


1121 HIGHWAY 74 SOUTH, PEACHTREE CITY, GA, 30269 TEL:770-486-4800

GENERAL NOTES

THE DEVICES SHOWN ARE FOR CONCEPT ONLY. REFER TO THE INSTALLATION INSTRUCTIONS AND/OR SPECIFICATION SHEETS FOR FURTHER INFORMATION.

DISCLAIMER

THE INFORMATION ON THIS DRAWING IS THE PROPERTY OF COOPER LIGHTING SOLUTIONS. IT IS PROVIDED IN CONFIDENCE AND IS NOT TO BE REPRODUCED, USED, OR DISCLOSED EXCEPT FOR THE PURPOSE IN WHICH IT WAS FURNISHED.

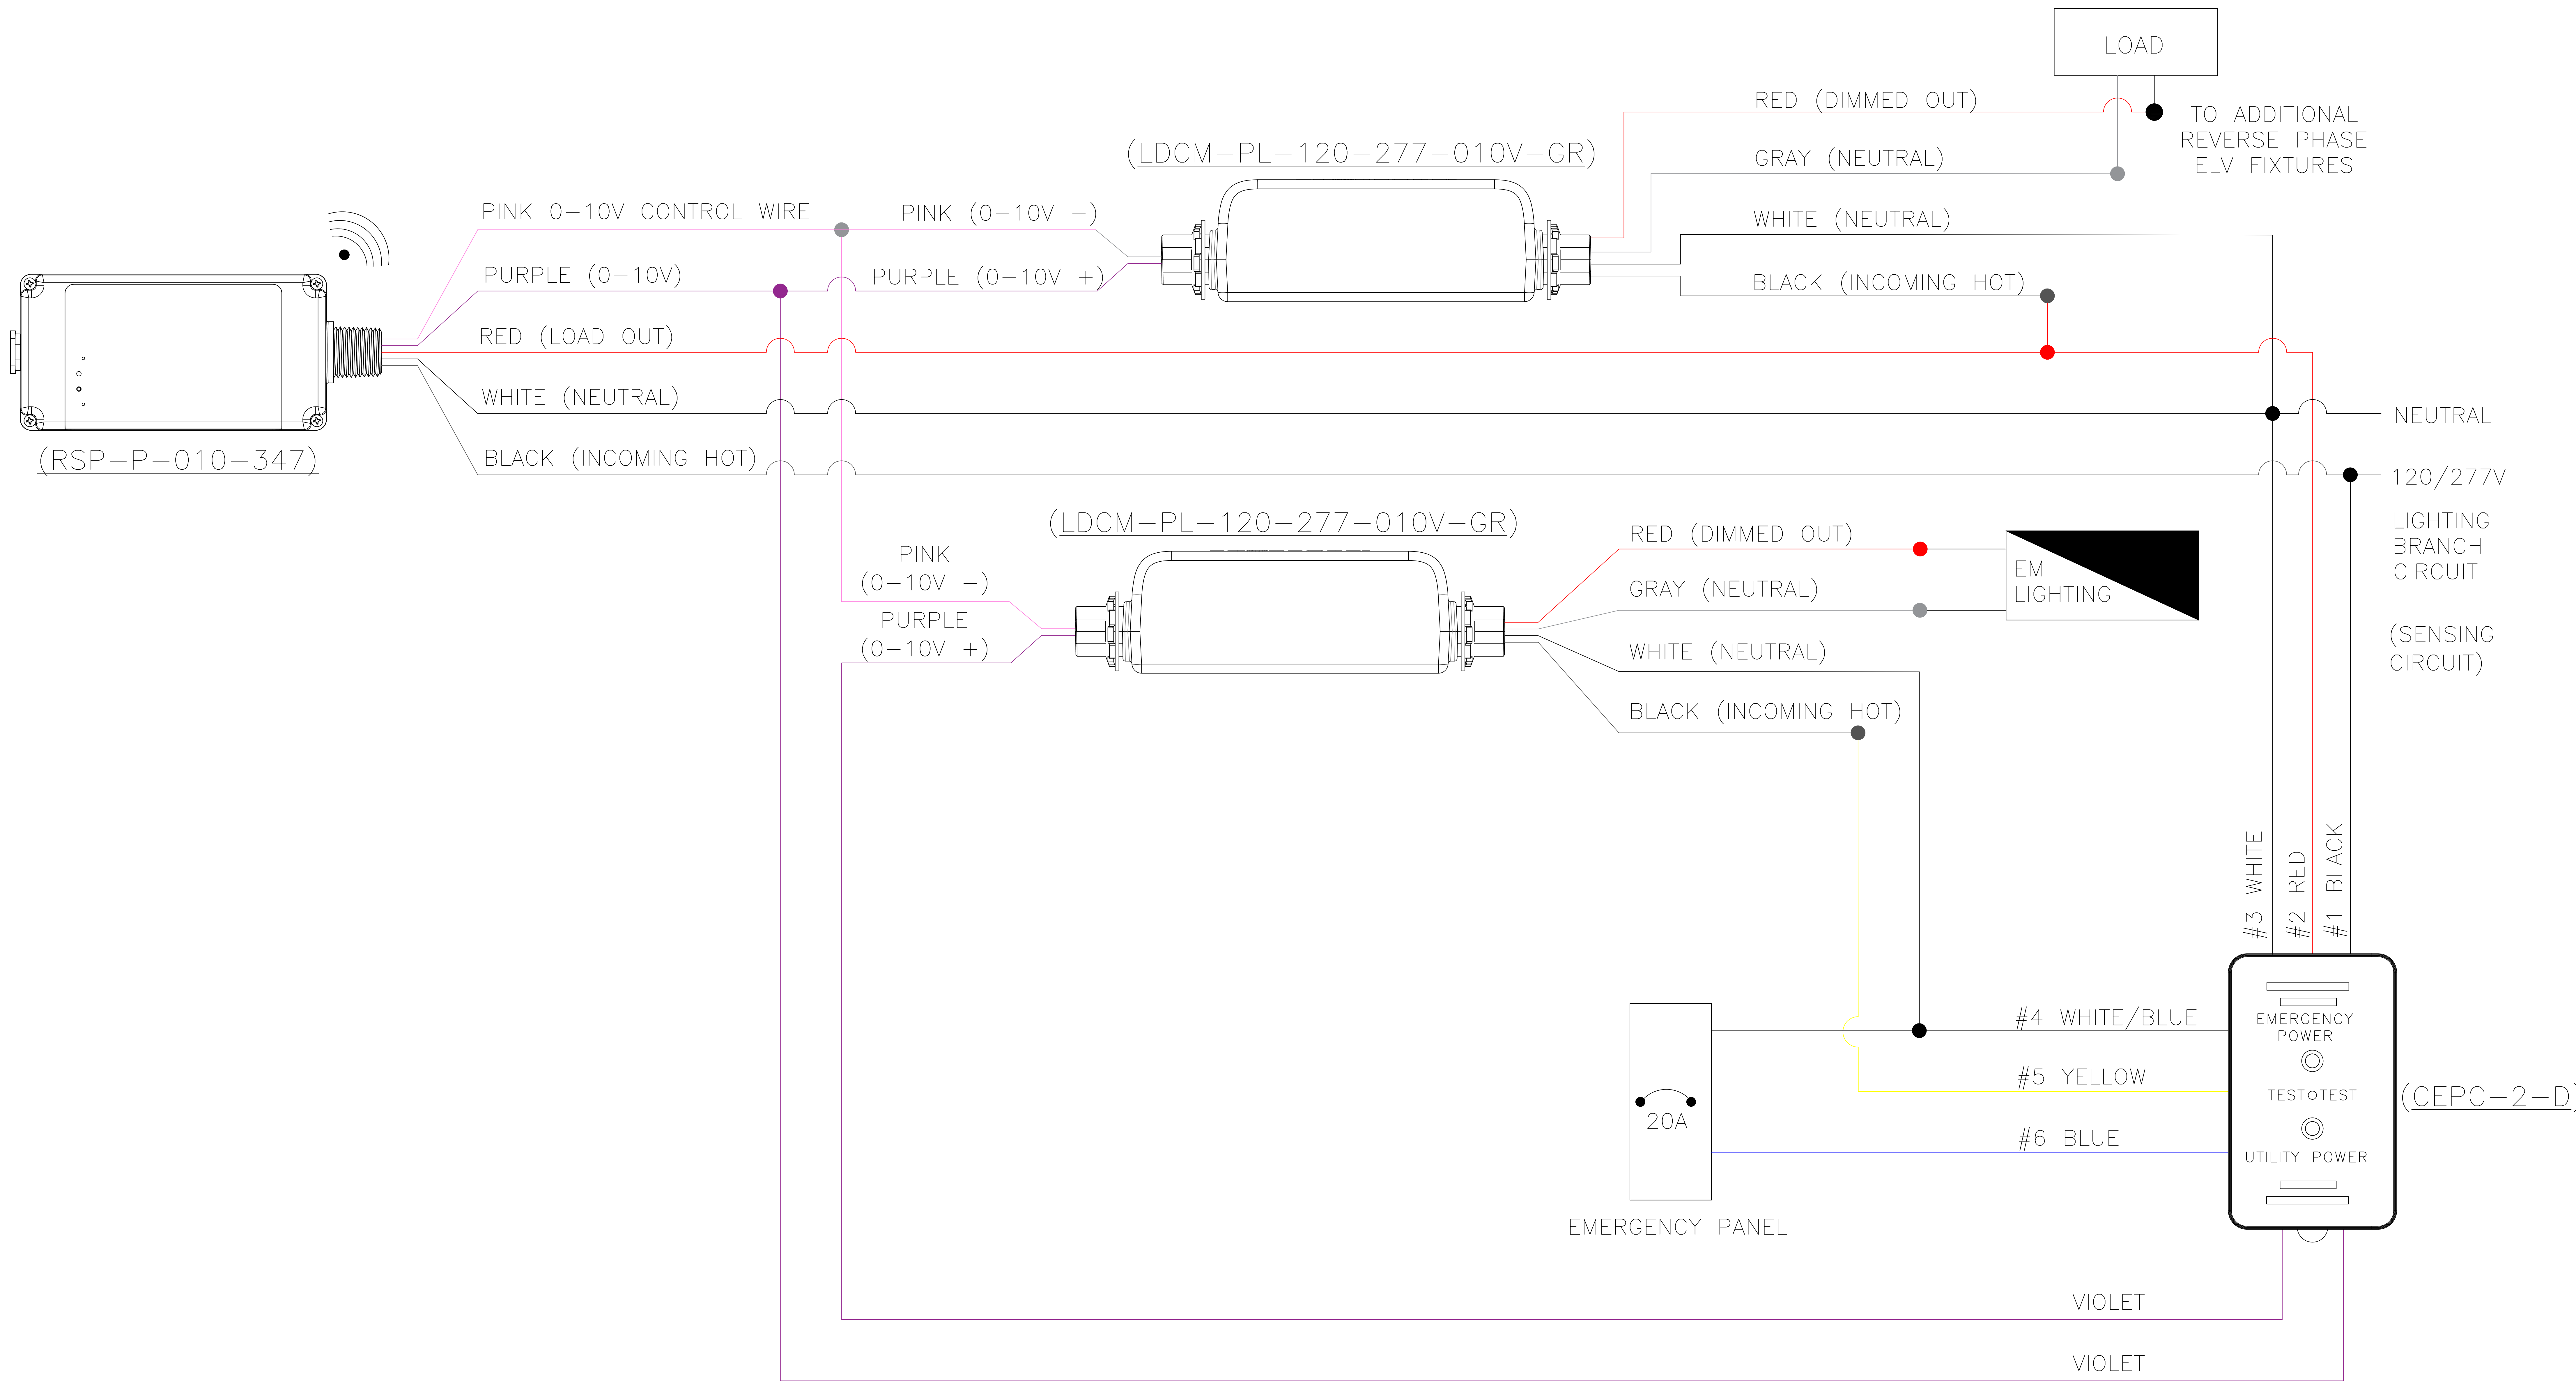

D* REVERSE PHASE ELV DIMMING W/ NORMAL & EM LOAD
(1) RSP-P-010-347 (2) LDCM-PL-120-277-010V-GR (1) CEPC-2-D

WaveLinx Pro
Wiring Diagram

ELV DIMMING W/EM
LIGHTING CONTROLS

PROJECT #: X.X.X

REV #:
X.X.X

DRAWN BY:
X.X.

DATE:
XX/XX/XXXX

SHEET#:
1/1

SHEET SIZE:
8" X 11"

SCALE:
NTS



COOPER
Lighting Solutions


1121 HIGHWAY 74 SOUTH, PEACHTREE CITY, GA, 30269 TEL:770-486-4800

GENERAL NOTES


THE DEVICES SHOWN ARE FOR CONCEPT ONLY. REFER TO THE INSTALLATION INSTRUCTIONS AND/OR SPECIFICATION SHEETS FOR FURTHER INFORMATION.

DISCLAIMER

THE INFORMATION ON THIS DRAWING IS THE PROPERTY OF COOPER LIGHTING SOLUTIONS. IT IS PROVIDED IN CONFIDENCE AND IS NOT TO BE REPRODUCED, USED, OR DISCLOSED EXCEPT FOR THE PURPOSE IN WHICH IT WAS FURNISHED.

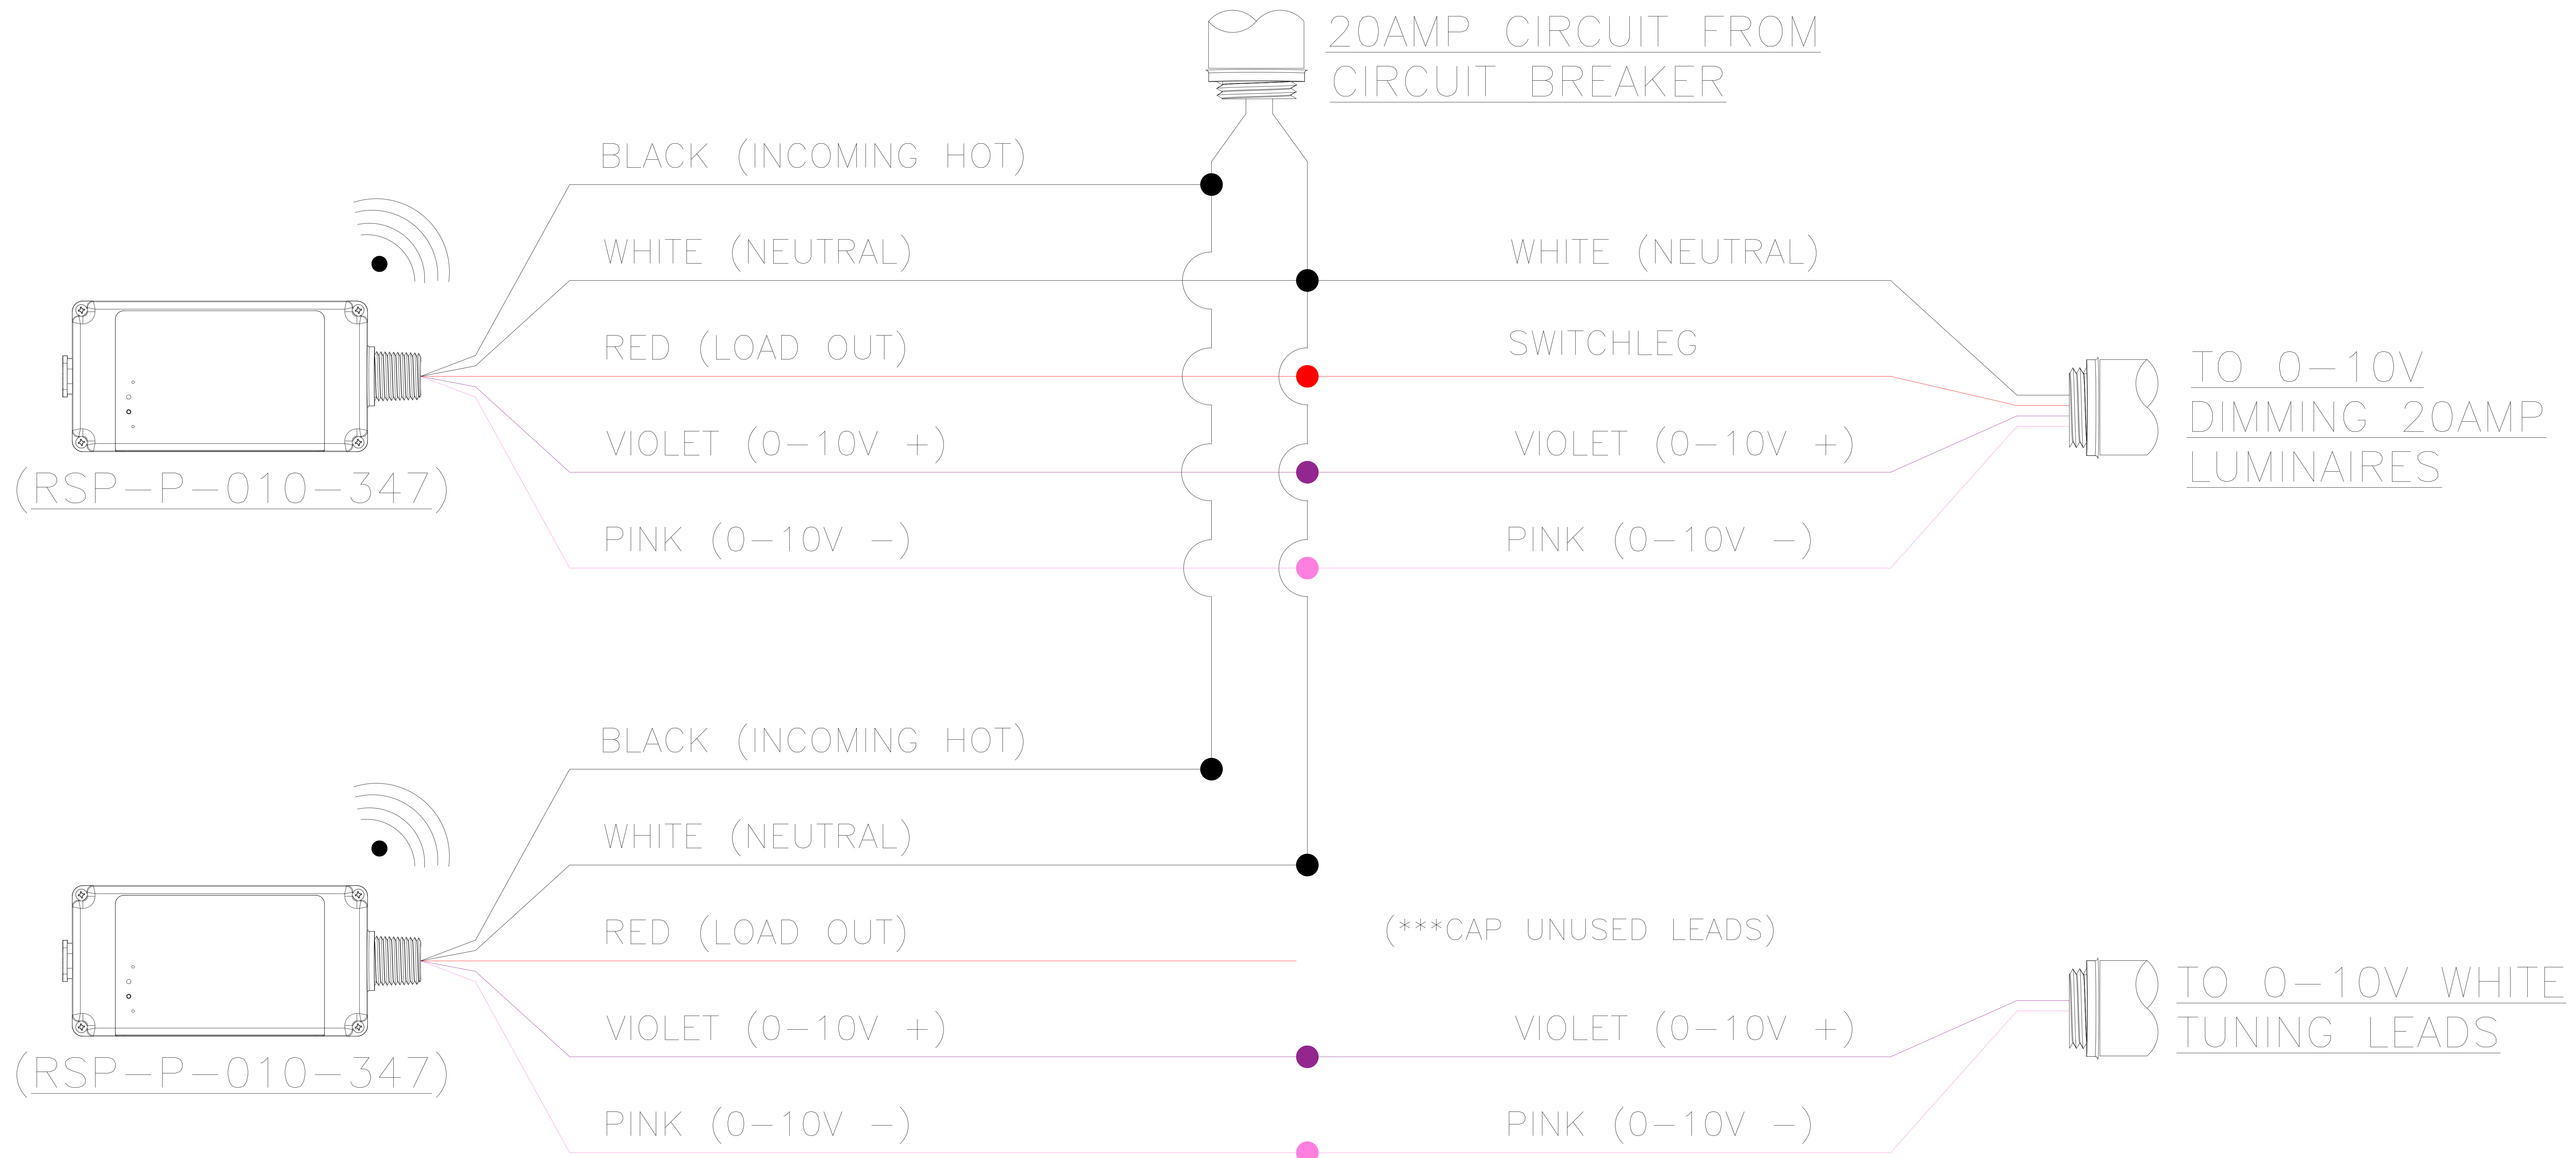

D* SINGLE ZONE LIGHTING W/ WHITE TUNING
(2)RSP-P-010-347

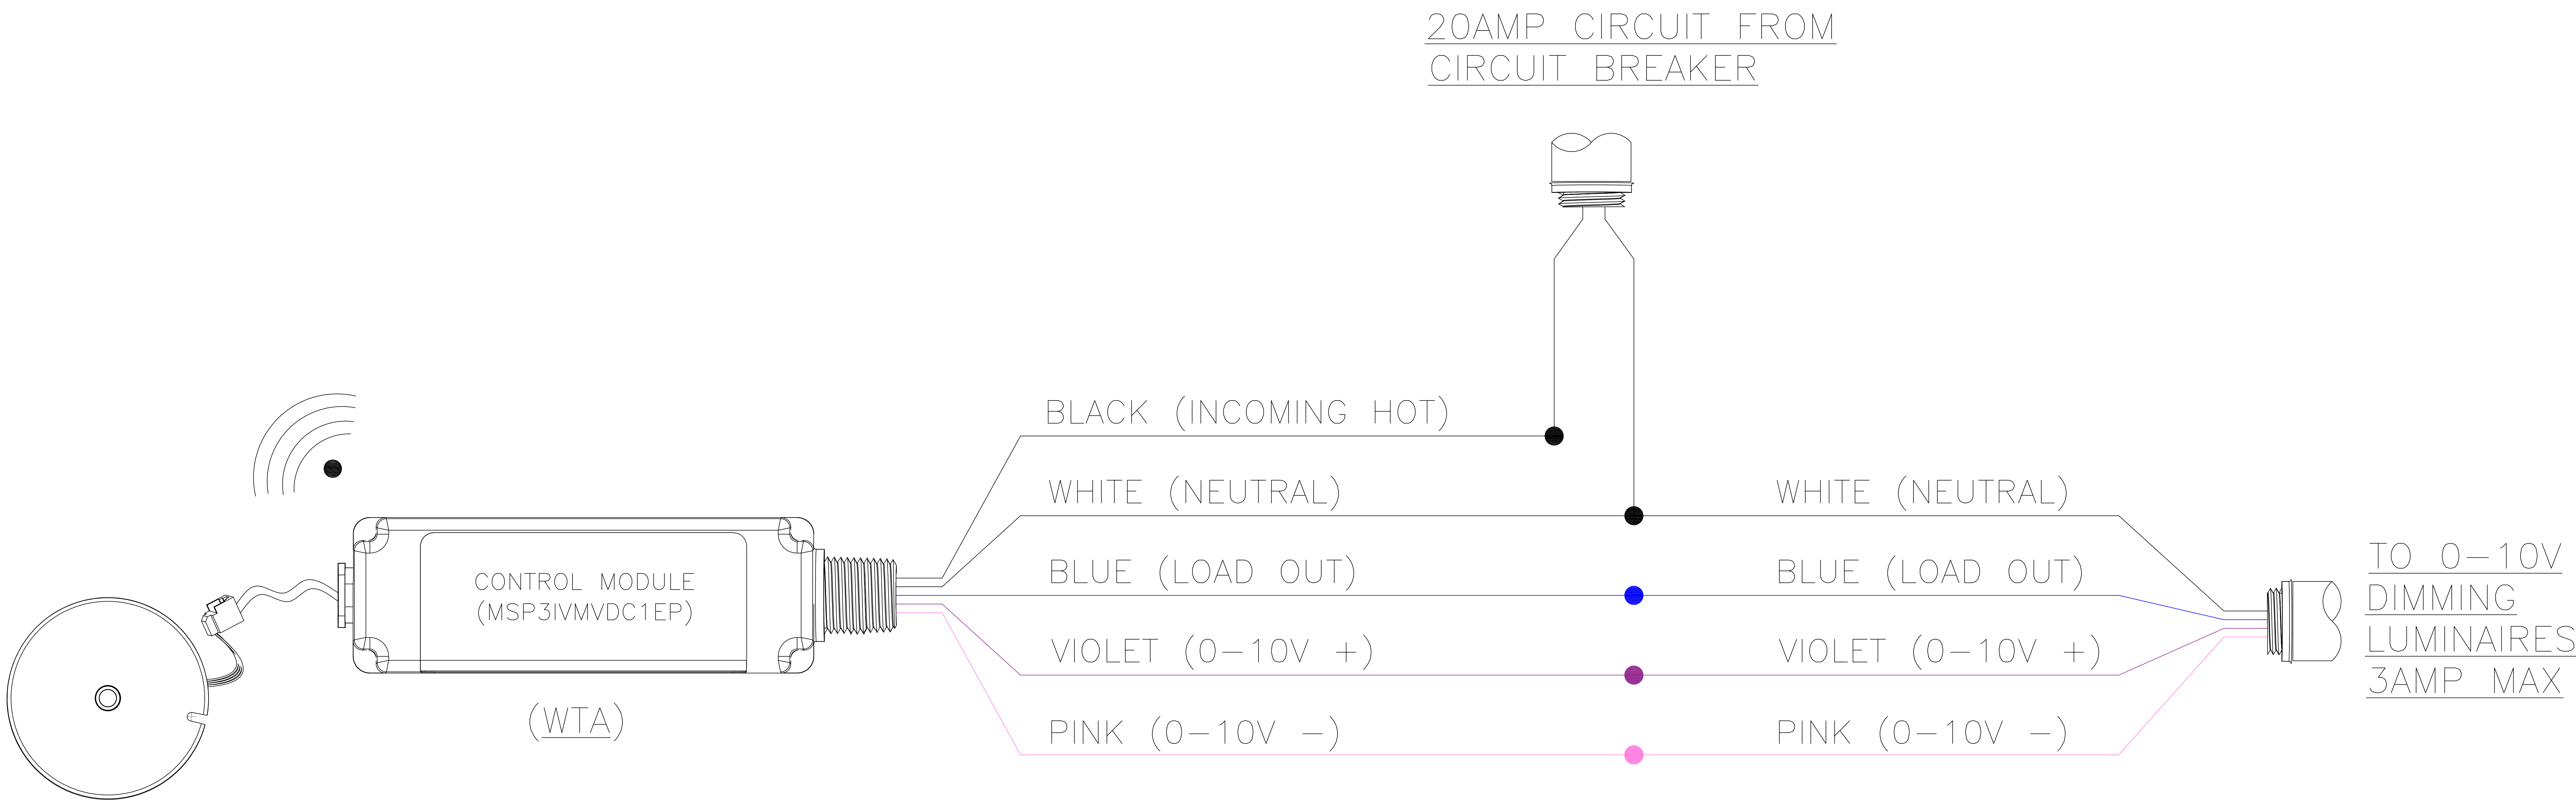

D* SINGLE LIGHTING ZONE CONTROL
WTA

WaveLinx Pro
Wiring Diagram

SINGLE LIGHTING ZONE CONTROL
LIGHTING CONTROLS

PROJECT #: X.X.X

REV #:
X.X.X

DRAWN BY:
X.X.

DATE:
XX/XX/XXXX

SHEET#:
1/1

SHEET SIZE:
8" X 11"

SCALE:
NTS



COOPER
Lighting Solutions


1121 HIGHWAY 74 SOUTH, PEACHTREE CITY, GA, 30269 TEL:770-486-4800

GENERAL NOTES

THE DEVICES SHOWN ARE FOR CONCEPT ONLY. REFER TO THE INSTALLATION INSTRUCTIONS AND/OR SPECIFICATION SHEETS FOR FURTHER INFORMATION.

DISCLAIMER

THE INFORMATION ON THIS DRAWING IS THE PROPERTY OF COOPER LIGHTING SOLUTIONS. IT IS PROVIDED IN CONFIDENCE AND IS NOT TO BE REPRODUCED, USED, OR DISCLOSED EXCEPT FOR THE PURPOSE IN WHICH IT WAS FURNISHED.

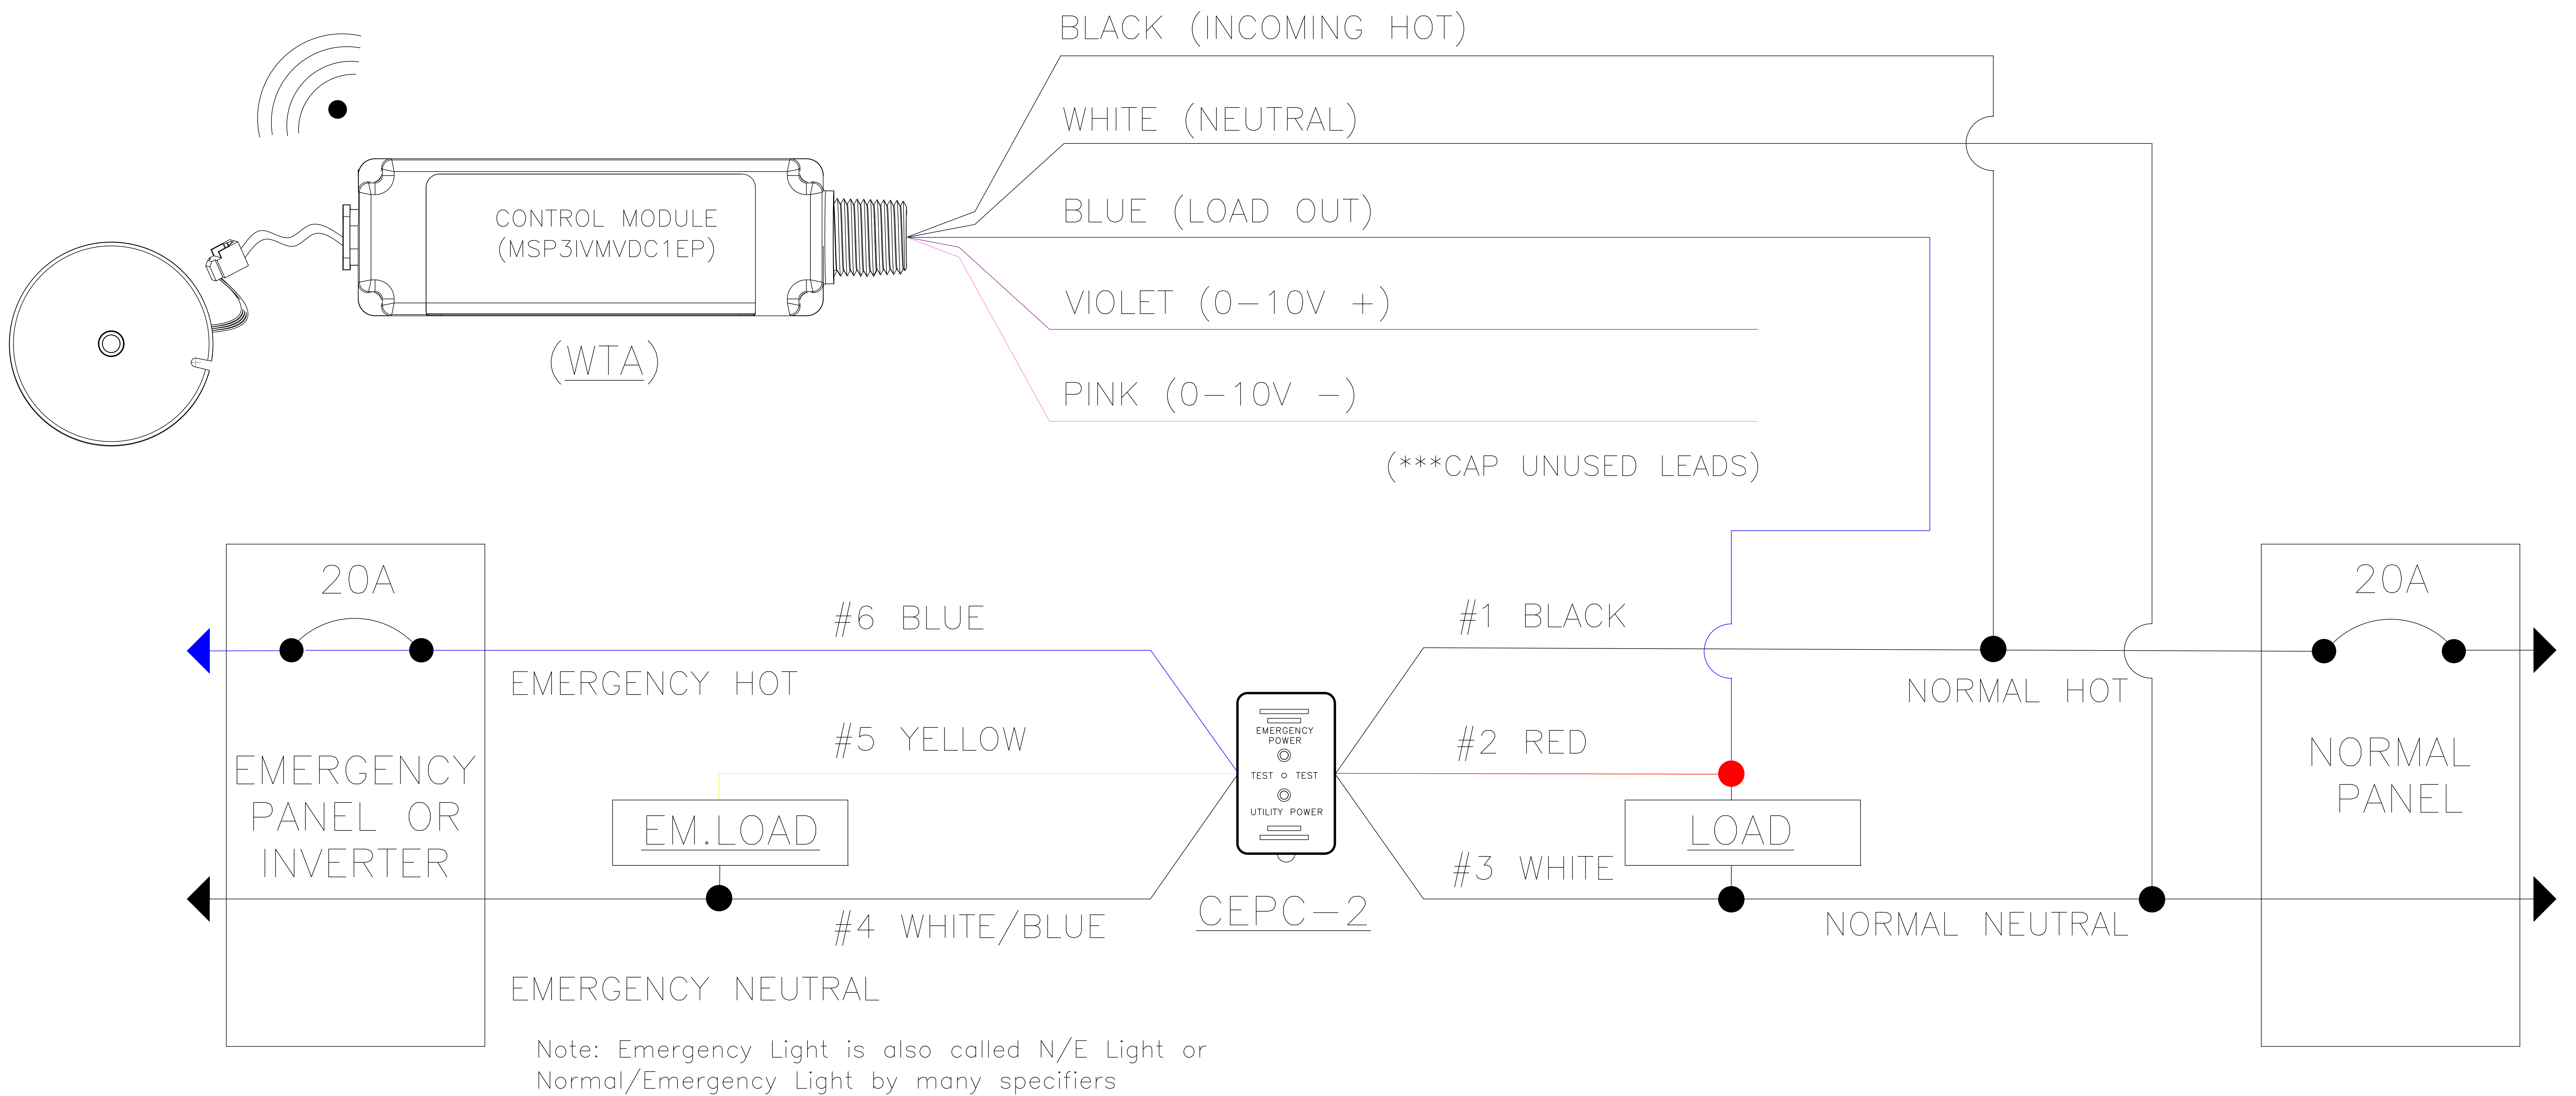

D* ON/OFF CONTROL W/EM LOAD
(1) WTA (1) CEPC-2

WaveLinx Pro
Wiring Diagram

ON/OFF CONTROL
with EM LOAD

PROJECT #: X.X.X		
REV #: X.X.X	DRAWN BY: X.X.	DATE: XX/XX/XXXX
SHEET#: 1/1	SHEET SIZE: 8" X 11"	SCALE: NTS



COOPER
Lighting Solutions

1121 HIGHWAY 74 SOUTH, PEACHTREE CITY, GA, 30269 TEL:770-486-4800

GENERAL NOTES


THE DEVICES SHOWN ARE FOR CONCEPT ONLY. REFER TO THE INSTALLATION INSTRUCTIONS AND/OR SPECIFICATION SHEETS FOR FURTHER INFORMATION.

DISCLAIMER

THE INFORMATION ON THIS DRAWING IS THE PROPERTY OF COOPER LIGHTING SOLUTIONS. IT IS PROVIDED IN CONFIDENCE AND IS NOT TO BE REPRODUCED, USED, OR DISCLOSED EXCEPT FOR THE PURPOSE IN WHICH IT WAS FURNISHED.



20AMP CIRCUIT FROM
CIRCUIT BREAKER

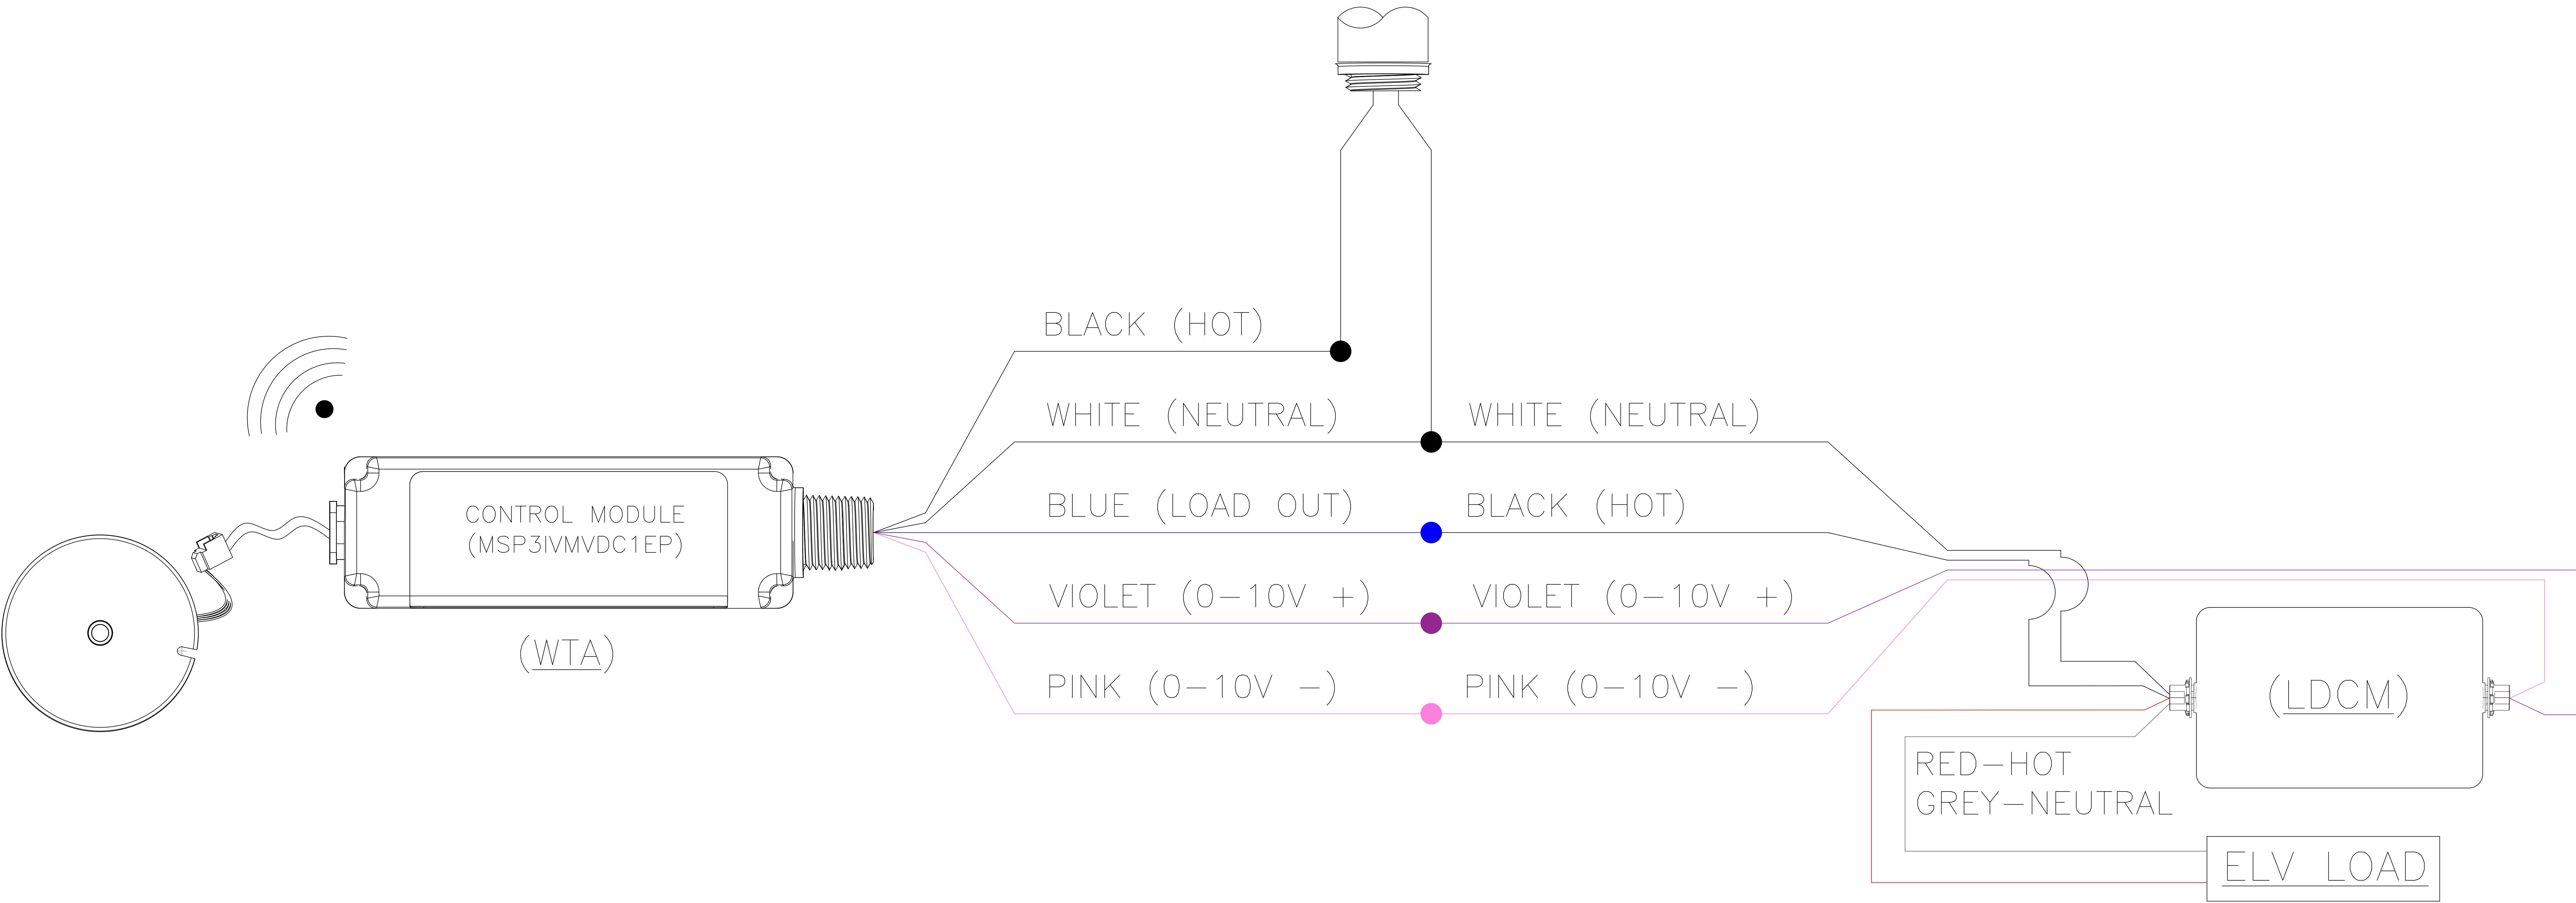

D*

REVERSE PHASE ELV DIMMING
(1) WTA (1) LDCM-PL-120-277-010V-GR

WaveLinx Pro
Wiring Diagram

REVERSE PHASE ELV DIMMING
LIGHTING CONTROLS

PROJECT #: X.X.X

REV #: X.X.X	DRAWN BY: X.X.	DATE: XX/XX/XXXX
-----------------	-------------------	---------------------

SHEET #: 1/1	SHEET SIZE: 8" X 11"	SCALE: NTS
-----------------	-------------------------	---------------



COOPER
Lighting Solutions


1121 HIGHWAY 74 SOUTH, PEACHTREE CITY, GA, 30269 TEL:770-486-4800

GENERAL NOTES

THE DEVICES SHOWN ARE FOR CONCEPT ONLY. REFER TO THE INSTALLATION INSTRUCTIONS AND/OR SPECIFICATION SHEETS FOR FURTHER INFORMATION.

DISCLAIMER

THE INFORMATION ON THIS DRAWING IS THE PROPERTY OF COOPER LIGHTING SOLUTIONS. IT IS PROVIDED IN CONFIDENCE AND IS NOT TO BE REPRODUCED, USED, OR DISCLOSED EXCEPT FOR THE PURPOSE IN WHICH IT WAS FURNISHED.

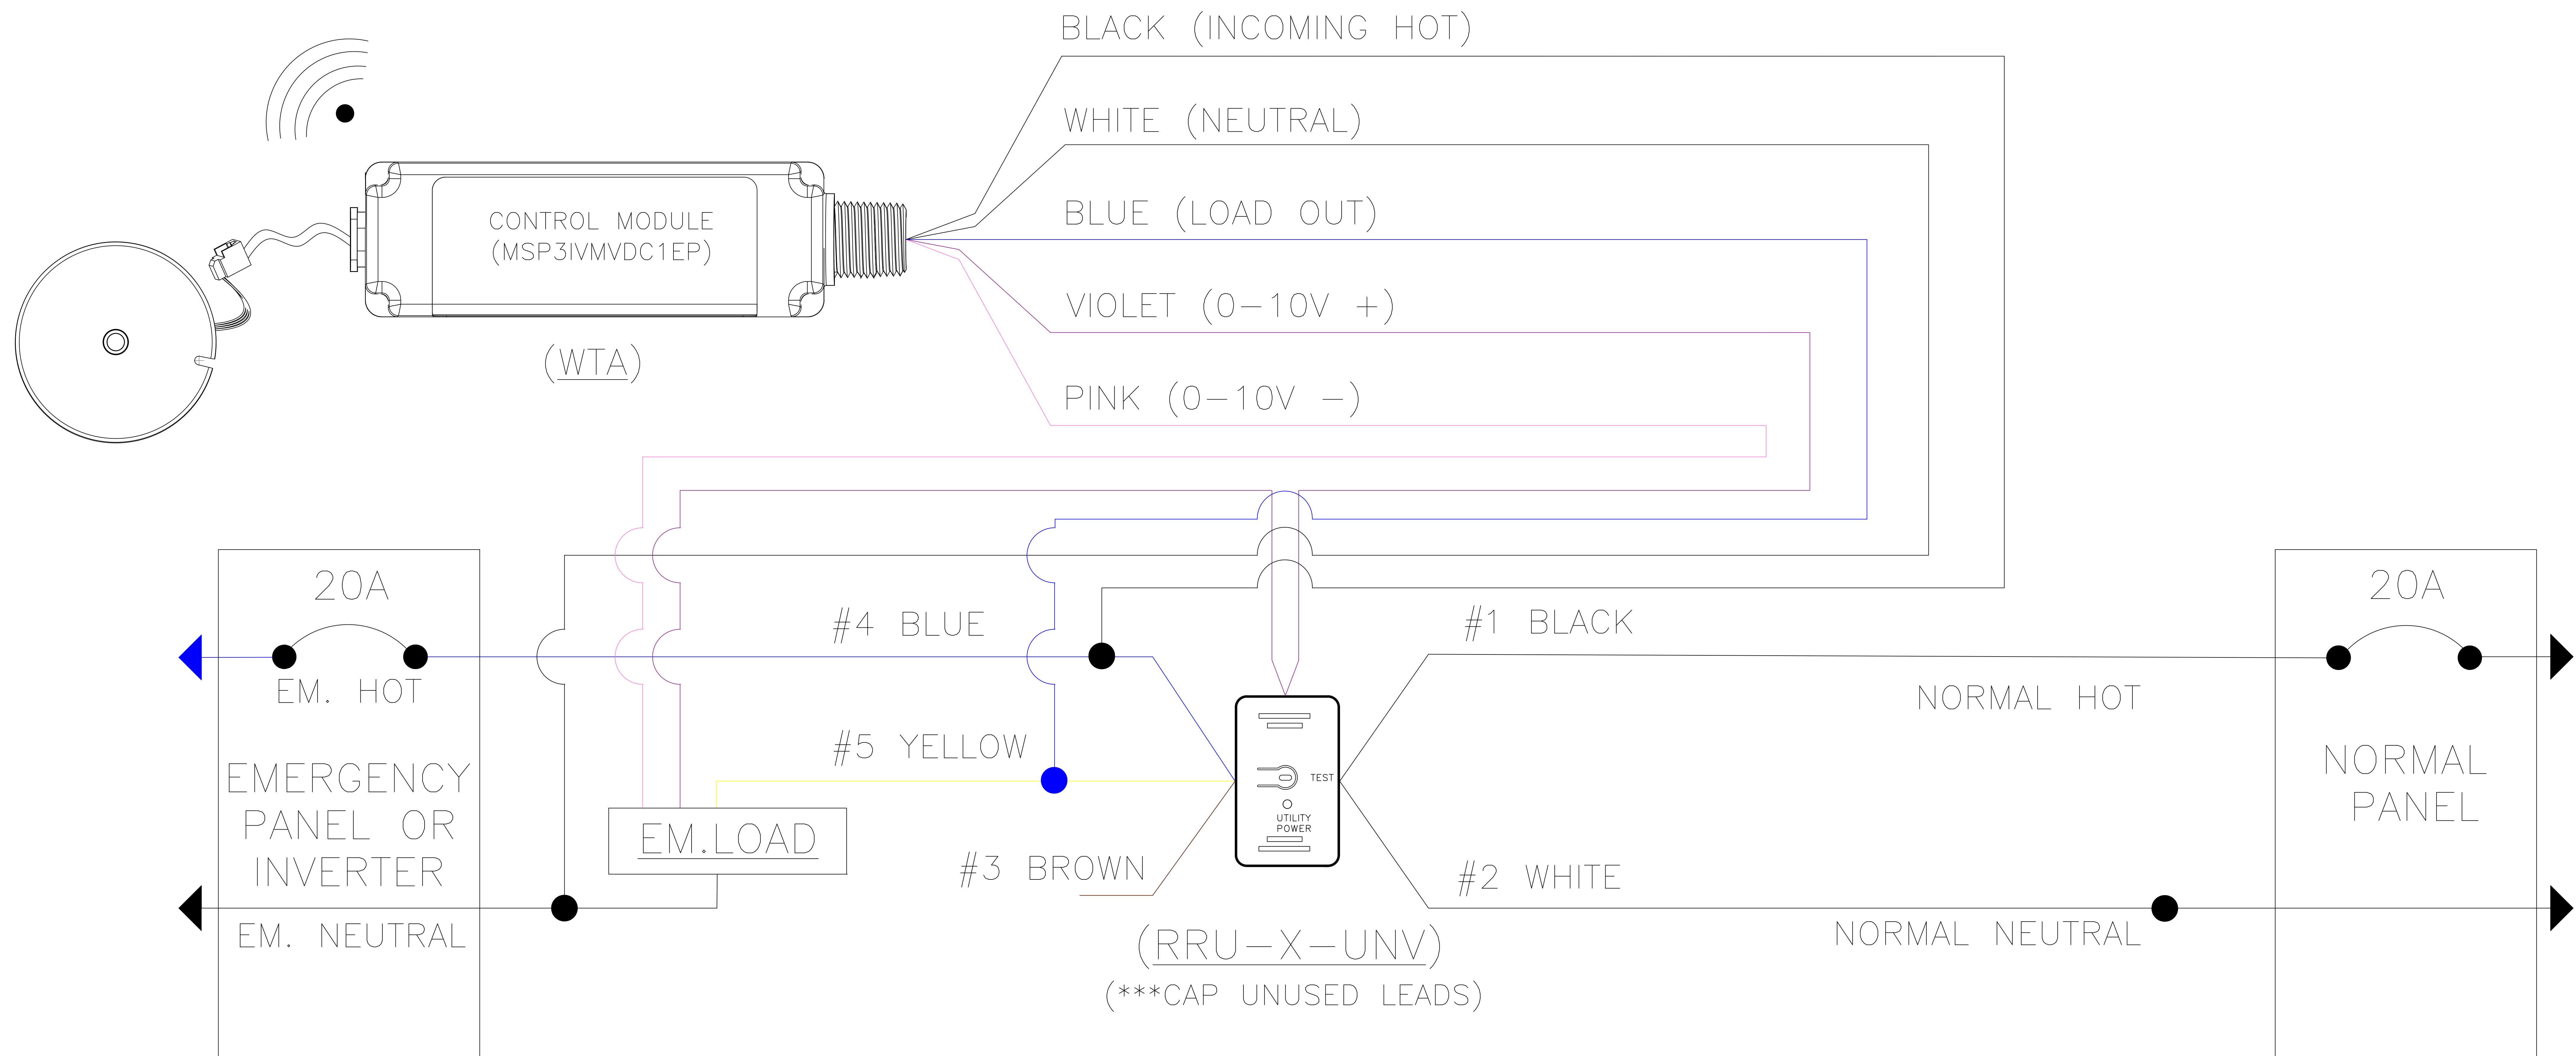

D* 0-10V DIMMING CONTROL w/ EM LOAD
(1) WTA (1) RRU-X-UNV

WaveLinx Pro
Wiring Diagram

0-10V DIMMING CONTROL
with EM LOAD

PROJECT #: X.X.X		
REV #: X.X.X	DRAWN BY: X.X.	DATE: XX/XX/XXXX
SHEET#: 1/1	SHEET SIZE: 8" X 11"	SCALE: NTS



COOPER
Lighting Solutions


1121 HIGHWAY 74 SOUTH, PEACHTREE CITY, GA, 30269 TEL:770-486-4800

GENERAL NOTES

THE DEVICES SHOWN ARE FOR CONCEPT ONLY. REFER TO THE INSTALLATION INSTRUCTIONS AND/OR SPECIFICATION SHEETS FOR FURTHER INFORMATION.

DISCLAIMER

THE INFORMATION ON THIS DRAWING IS THE PROPERTY OF COOPER LIGHTING SOLUTIONS. IT IS PROVIDED IN CONFIDENCE AND IS NOT TO BE REPRODUCED, USED, OR DISCLOSED EXCEPT FOR THE PURPOSE IN WHICH IT WAS FURNISHED.

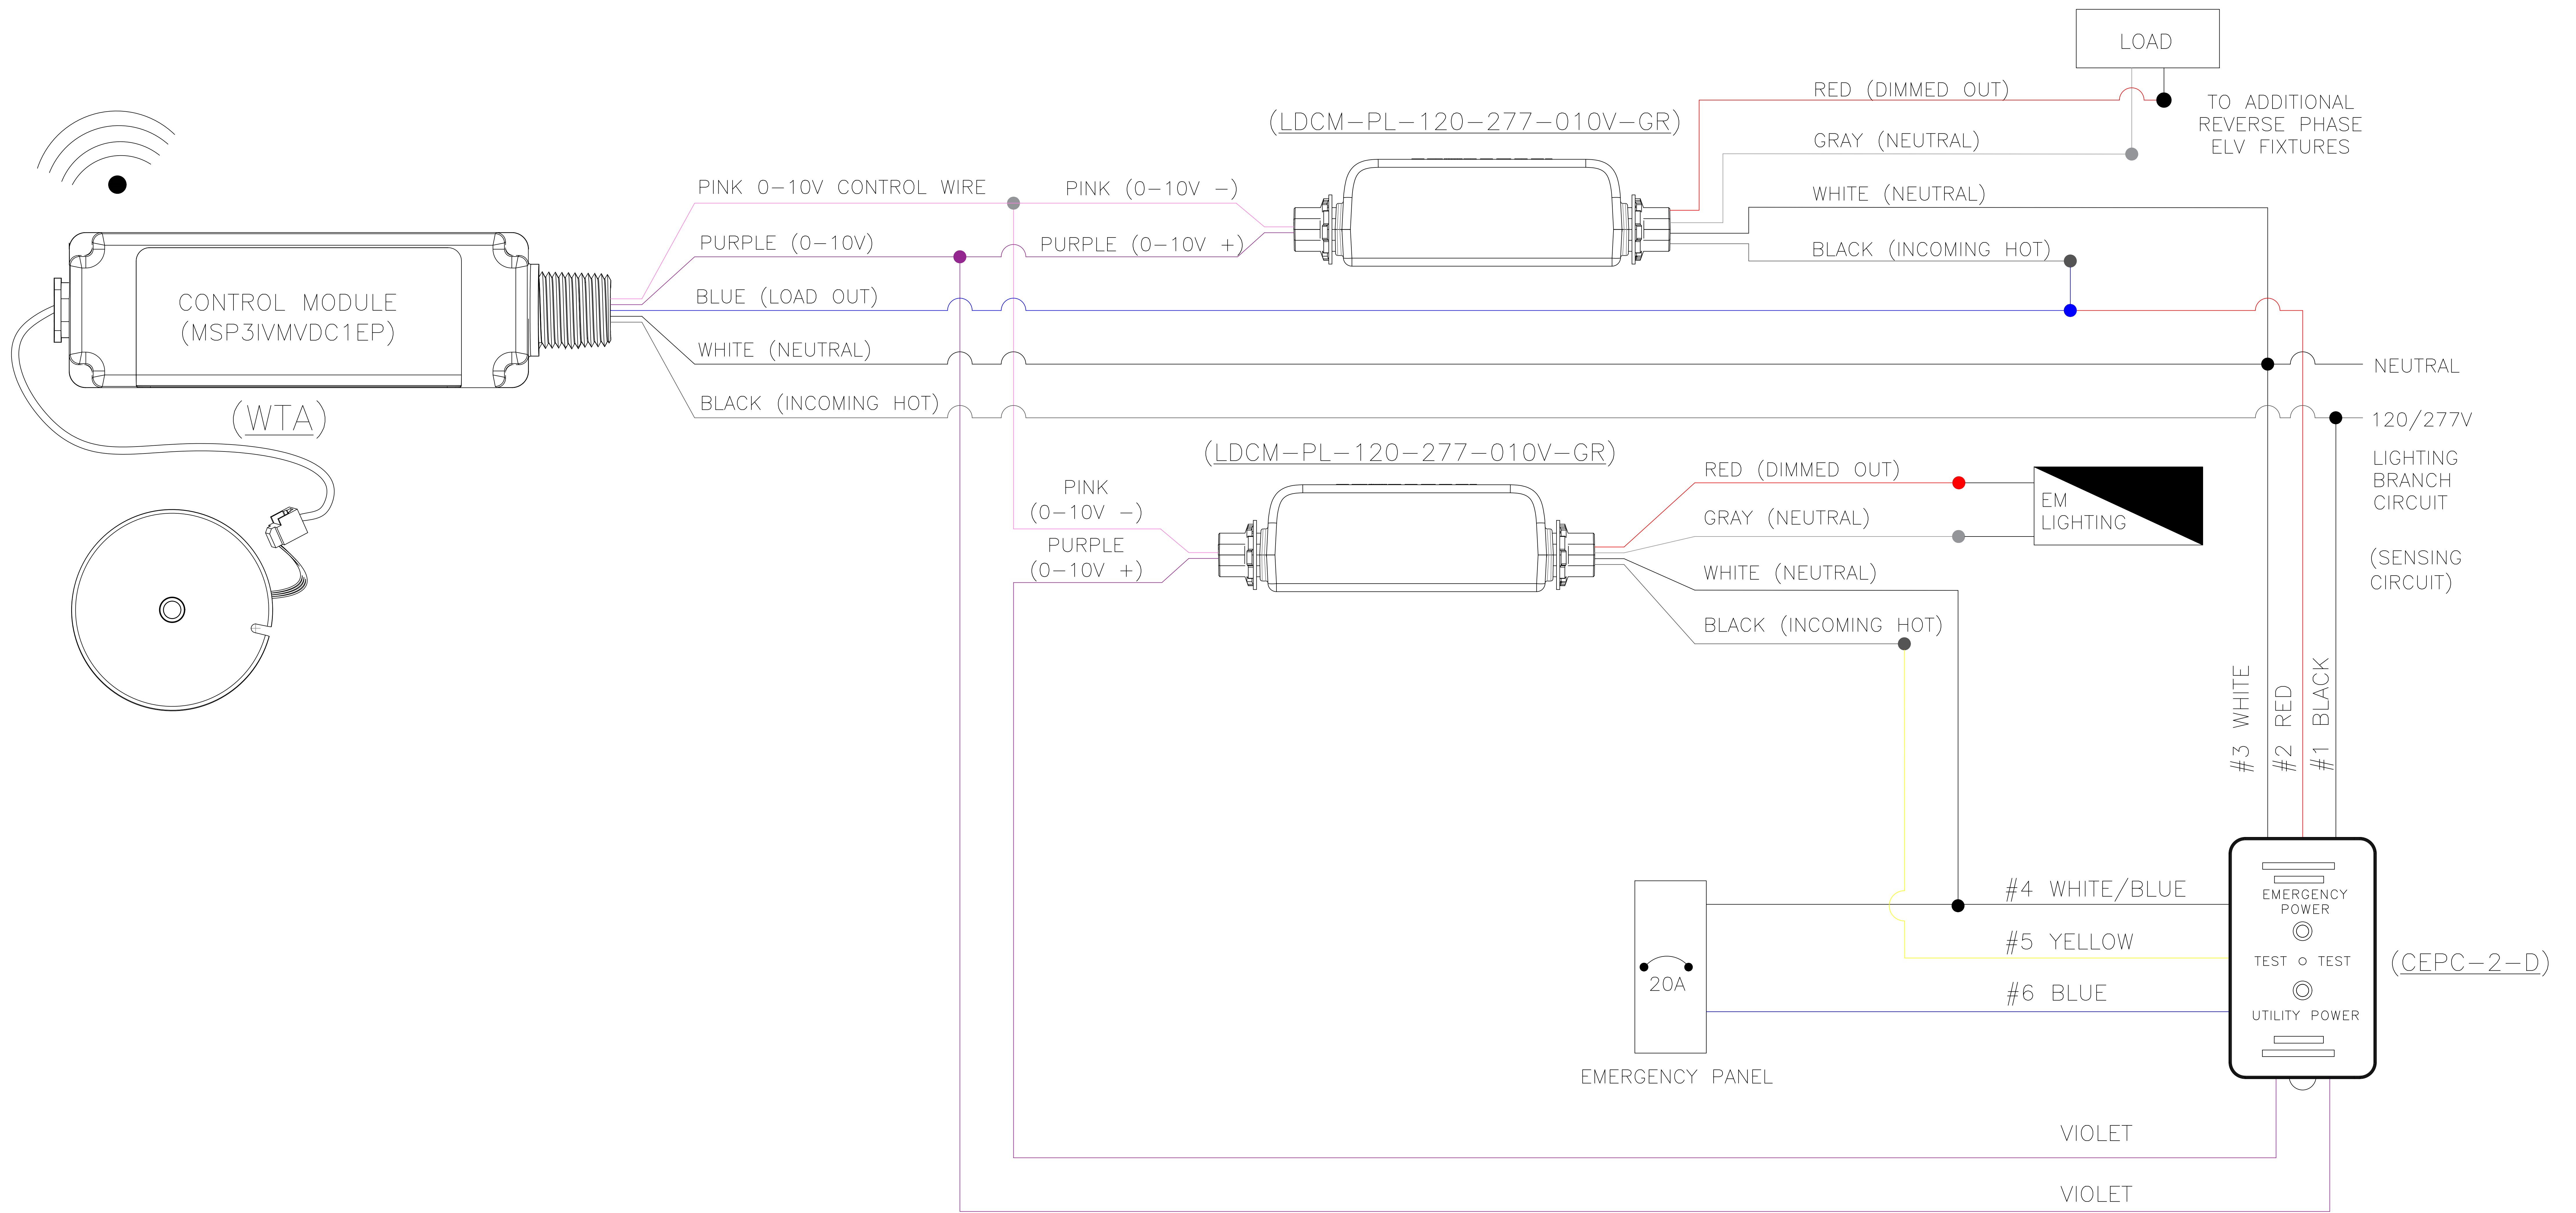

D* REVERSE PHASE ELV DIMMING W/ NORMAL & EM LOAD
(1) WTA (2) LDCM-PL-120-277-010V-GR (1) CEPC-2-D

WaveLinx Pro
Wiring Diagram

REVERSE PHASE ELV DIMMING
NORMAL & EM LOAD

PROJECT #: X.X.X

REV #: X.X.X	DRAWN BY: X.X.	DATE: XX/XX/XXXX
-----------------	-------------------	---------------------

SHEET#: 1/1	SHEET SIZE: 8" X 11"	SCALE: NTS
----------------	-------------------------	---------------



COOPER
Lighting Solutions


1121 HIGHWAY 74 SOUTH, PEACHTREE CITY, GA, 30269 TEL:770-486-4800


GENERAL NOTES

THE DEVICES SHOWN ARE FOR CONCEPT ONLY. REFER TO THE INSTALLATION INSTRUCTIONS AND/OR SPECIFICATION SHEETS FOR FURTHER INFORMATION.

DISCLAIMER

THE INFORMATION ON THIS DRAWING IS THE PROPERTY OF COOPER LIGHTING SOLUTIONS. IT IS PROVIDED IN CONFIDENCE AND IS NOT TO BE REPRODUCED, USED, OR DISCLOSED EXCEPT FOR THE PURPOSE IN WHICH IT WAS FURNISHED.

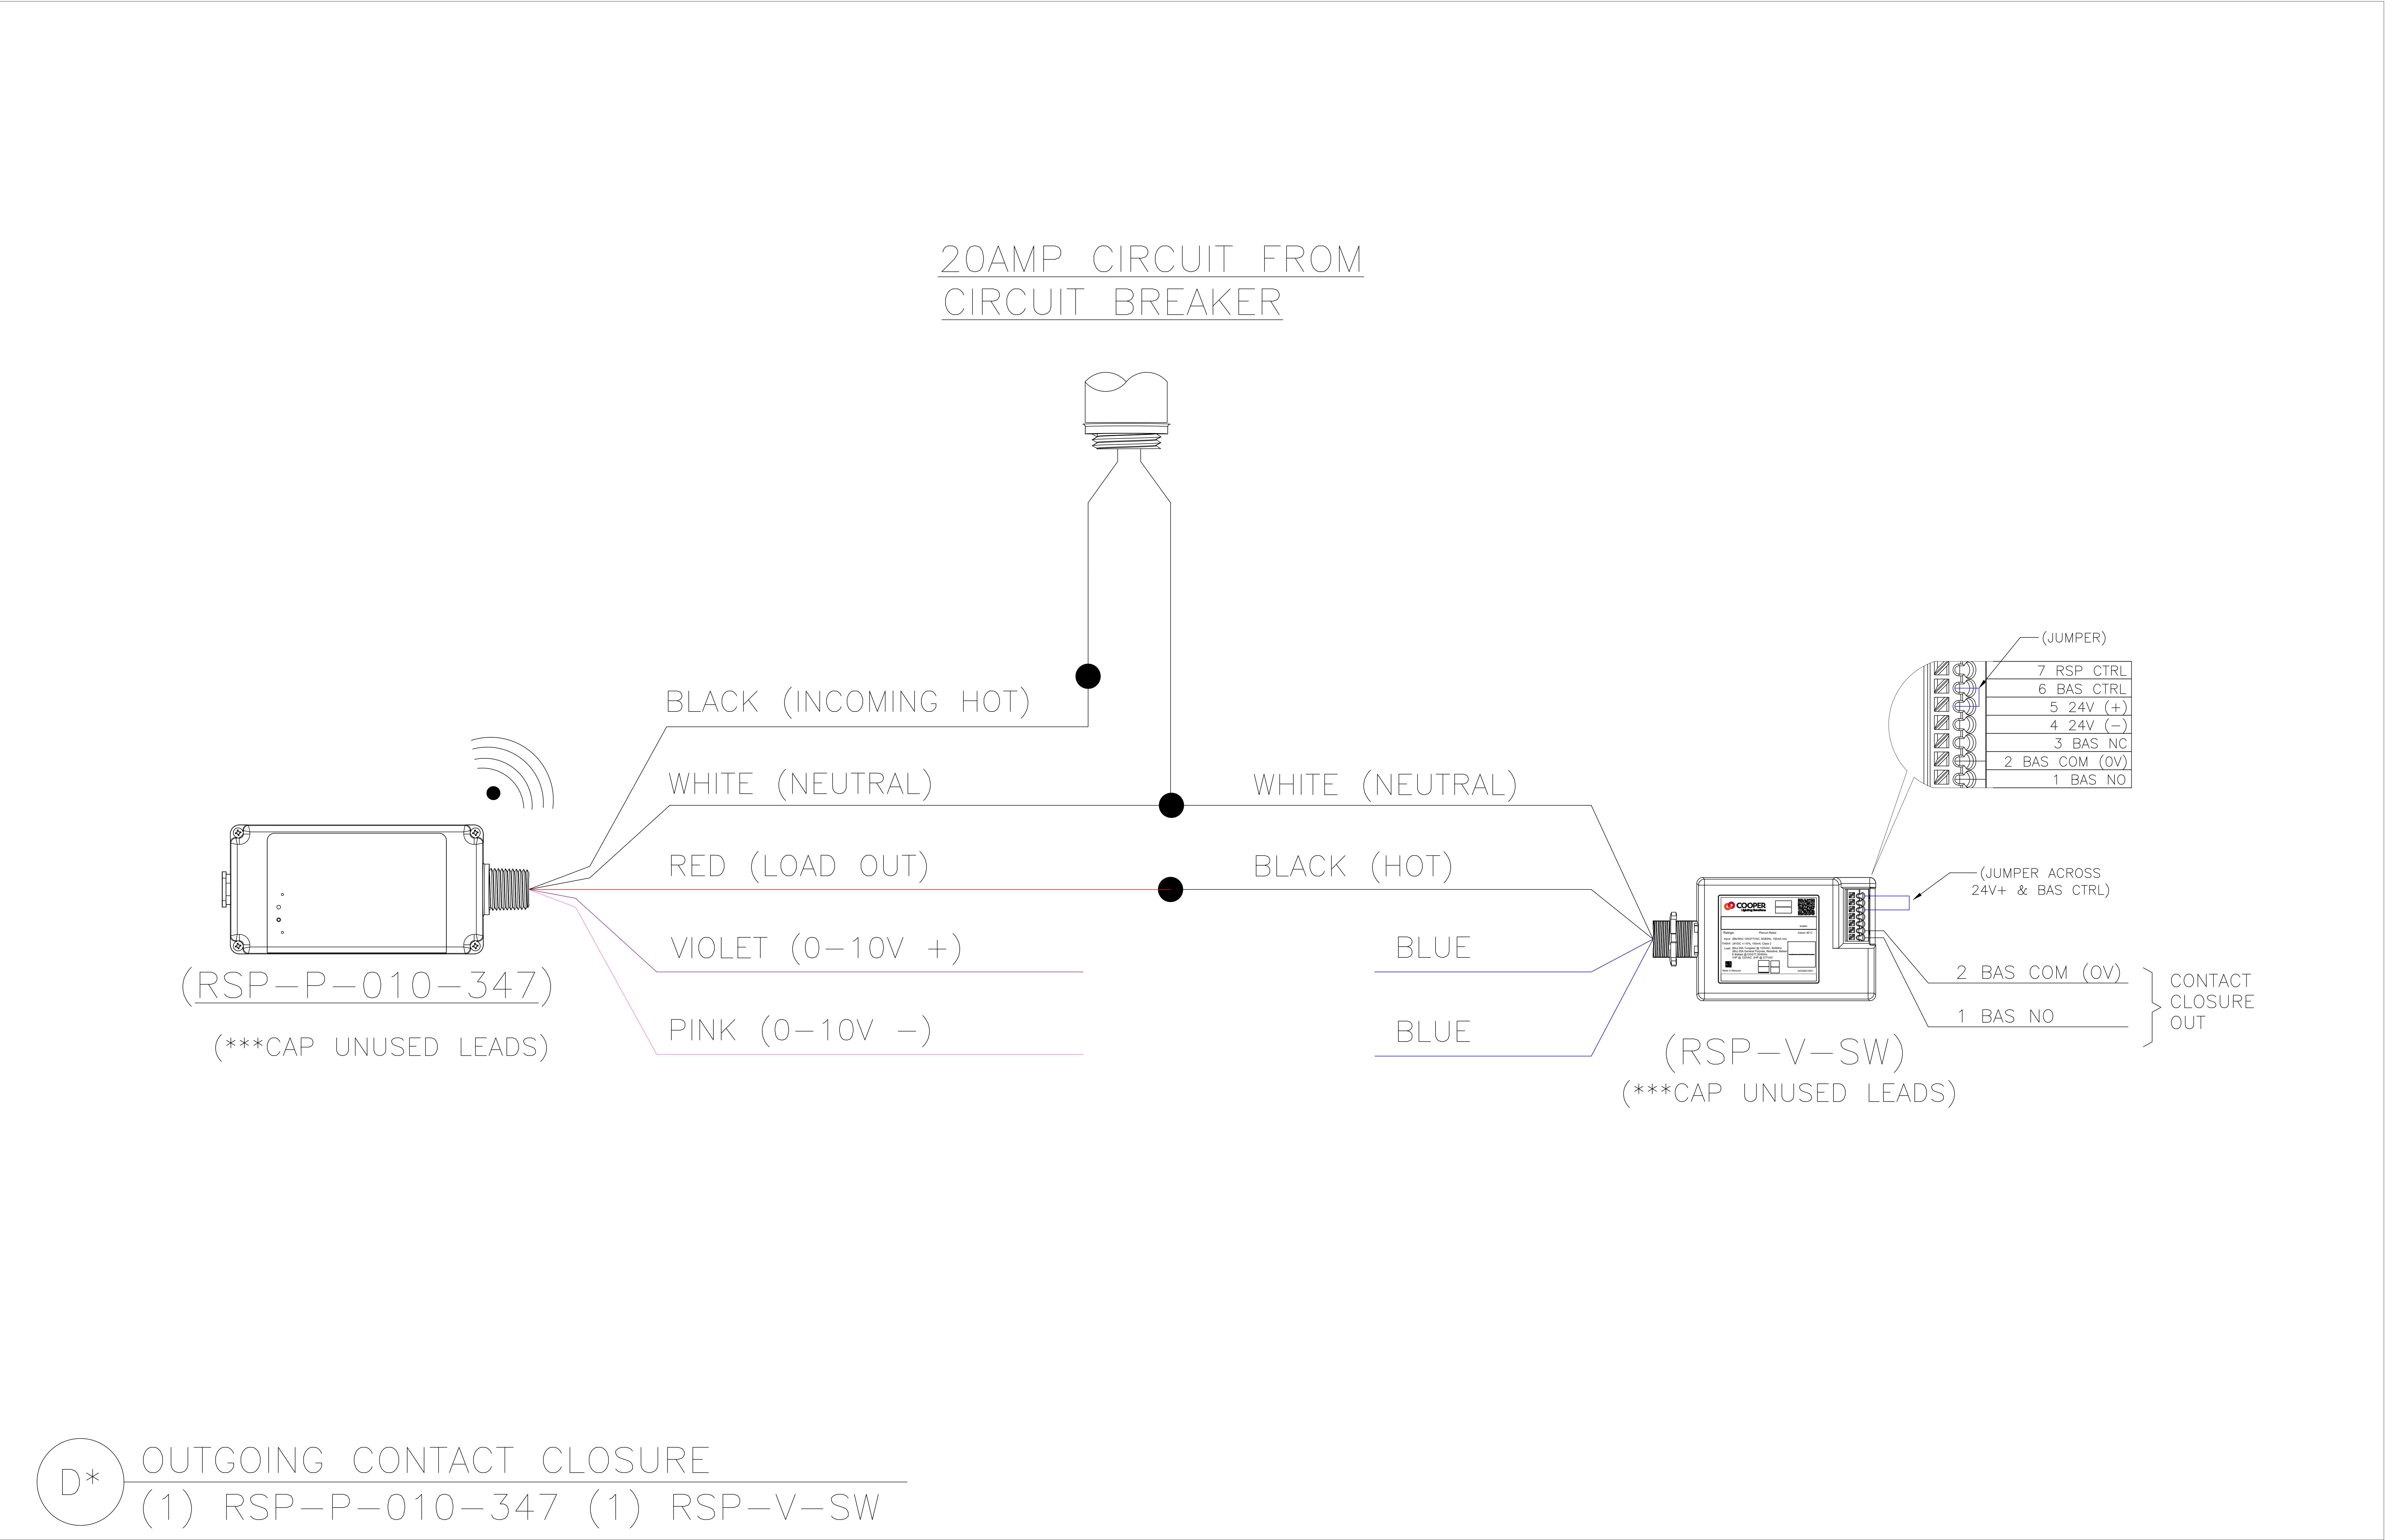

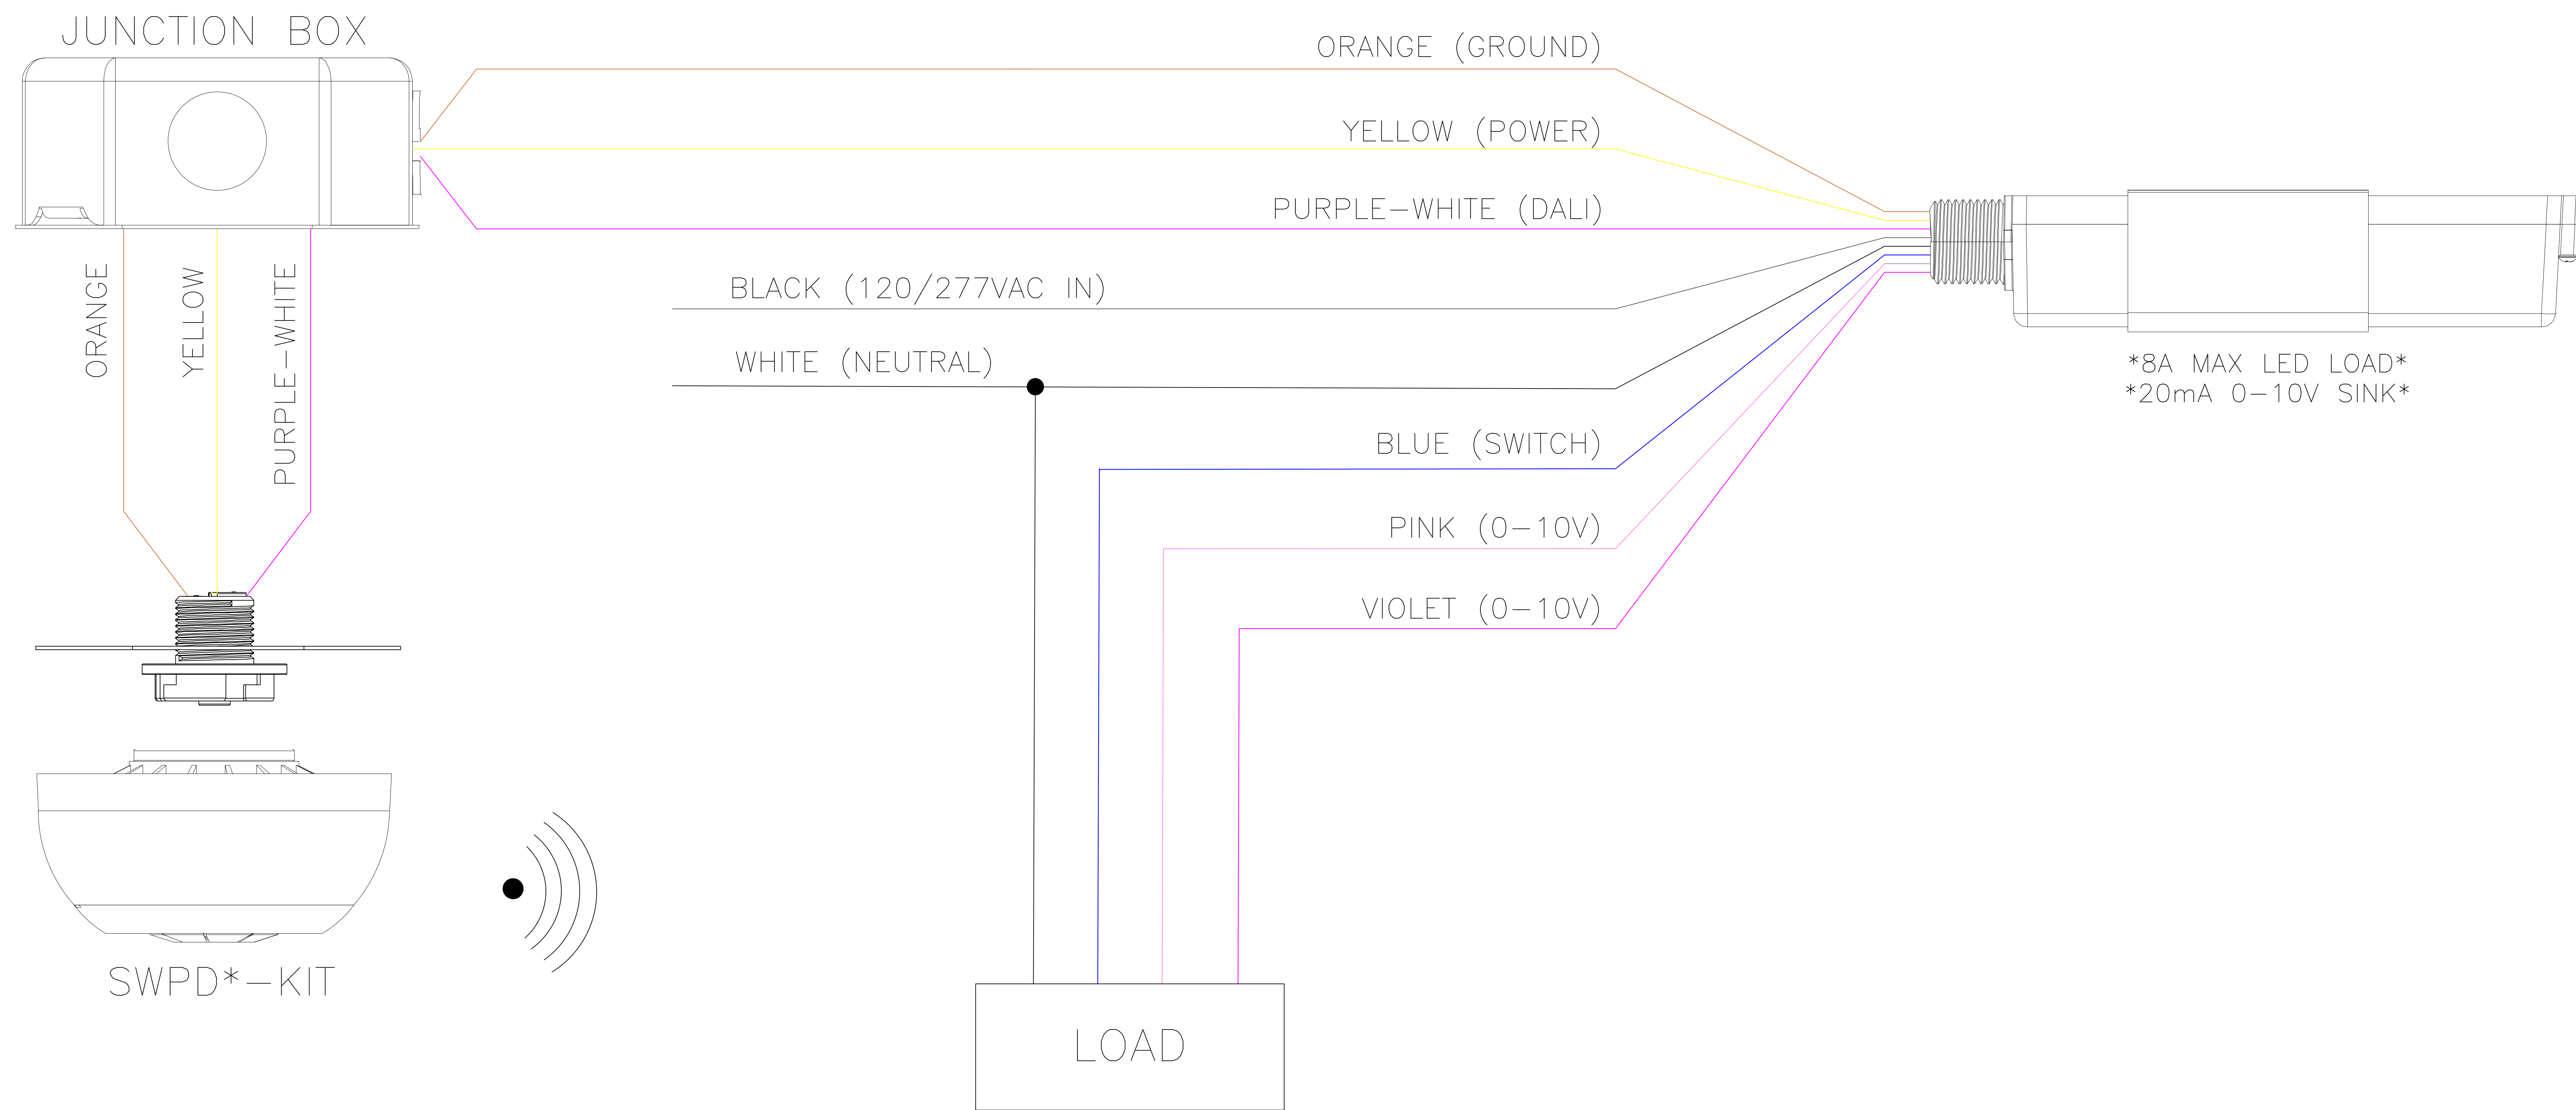

D* INDUSTRIAL STAND ALONE SENSOR KIT
(1) SWPD*-KIT

WaveLinx Pro
Wiring Diagram

SWPD-KIT
LIGHTING CONTROLS

PROJECT #: X.X.X

REV #:
X.X.X

DRAWN BY:
X.X.

DATE:
XX/XX/XXXX

SHEET#:
1/1

SHEET SIZE:
8" X 11"

SCALE:
NTS



COOPER
Lighting Solutions


1121 HIGHWAY 74 SOUTH, PEACHTREE CITY, GA, 30269 TEL:770-486-4800

GENERAL NOTES

THE DEVICES SHOWN ARE FOR CONCEPT ONLY. REFER TO THE INSTALLATION INSTRUCTIONS AND/OR SPECIFICATION SHEETS FOR FURTHER INFORMATION.

DISCLAIMER

THE INFORMATION ON THIS DRAWING IS THE PROPERTY OF COOPER LIGHTING SOLUTIONS. IT IS PROVIDED IN CONFIDENCE AND IS NOT TO BE REPRODUCED, USED, OR DISCLOSED EXCEPT FOR THE PURPOSE IN WHICH IT WAS FURNISHED.

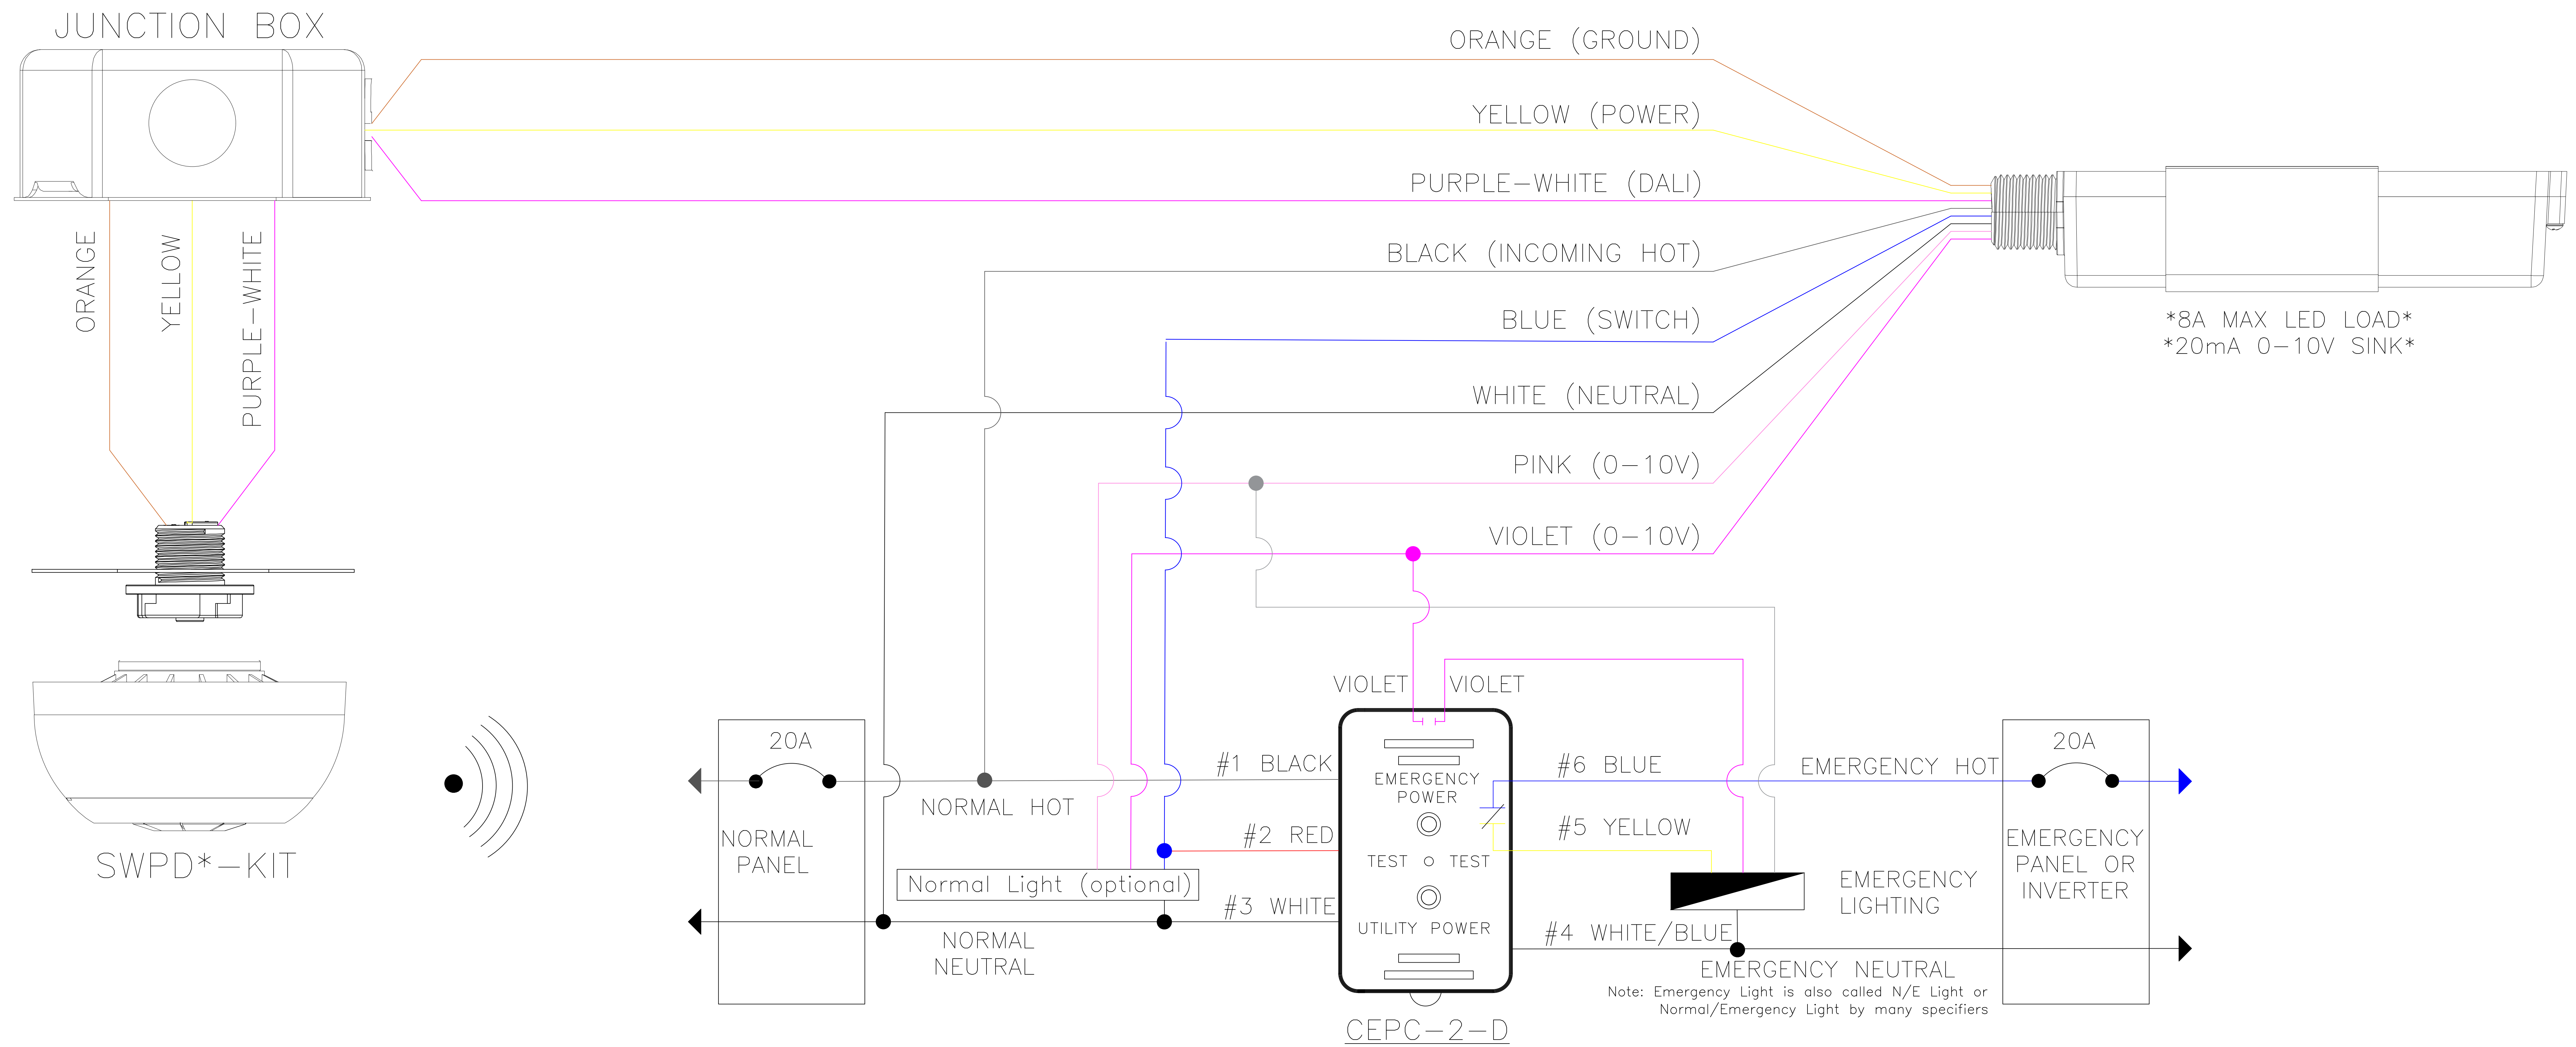

D* INDUSTRIAL STAND ALONE SENSOR KIT W/EM
(1) SWPD*-KIT (1) CEPC-2-D

WaveLinx Pro
Wiring Diagram

SWPD KIT W/ EM
LIGHTING CONTROLS

PROJECT #: X.X.X

REV #: X.X.X	DRAWN BY: X.X.	DATE: XX/XX/XXXX
-----------------	-------------------	---------------------

SHEET#: 1/1	SHEET SIZE: 8" X 11"	SCALE: NTS
----------------	-------------------------	---------------



COOPER
Lighting Solutions


1121 HIGHWAY 74 SOUTH, PEACHTREE CITY, GA, 30269 TEL:770-486-4800

GENERAL NOTES

THE DEVICES SHOWN ARE FOR CONCEPT ONLY. REFER TO THE INSTALLATION INSTRUCTIONS AND/OR SPECIFICATION SHEETS FOR FURTHER INFORMATION.

DISCLAIMER

THE INFORMATION ON THIS DRAWING IS THE PROPERTY OF COOPER LIGHTING SOLUTIONS. IT IS PROVIDED IN CONFIDENCE AND IS NOT TO BE REPRODUCED, USED, OR DISCLOSED EXCEPT FOR THE PURPOSE IN WHICH IT WAS FURNISHED.

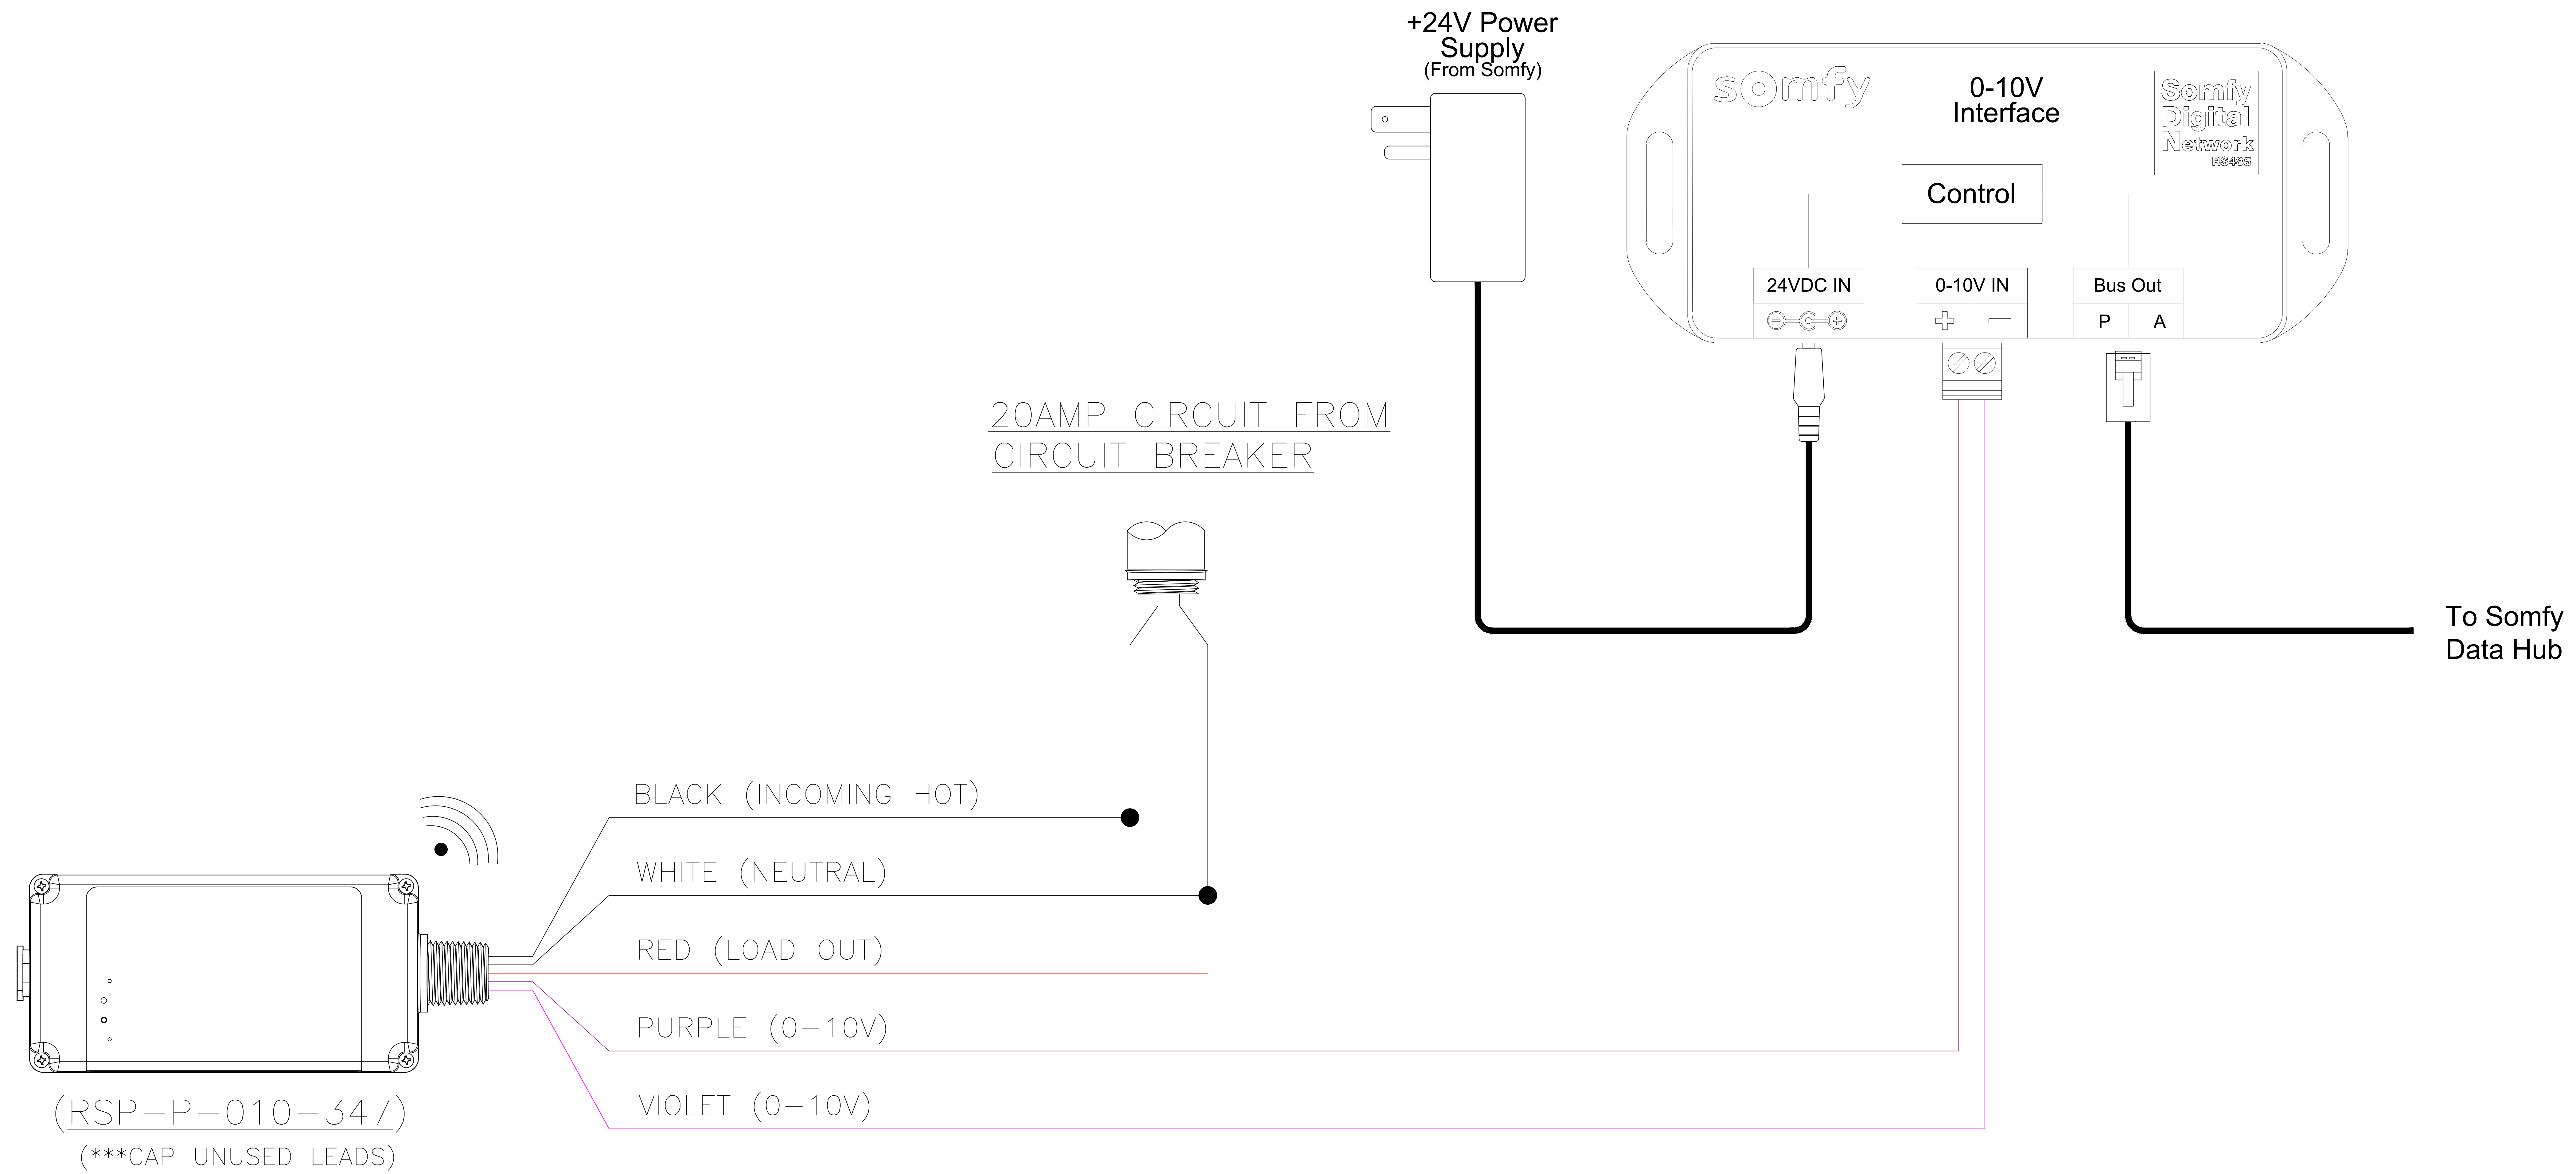

D* SHADE CONTROL
(1) RSP-P-010-347 (1) SOMFY SHADE CONTROLLER

WaveLinx Pro
Wiring Diagram

SHADE CONTROL
LIGHTING CONTROLS

PROJECT #: X.X.X		
REV #: X.X.X	DRAWN BY: X.X.	DATE: XX/XX/XXXX
SHEET #: 1/1	SHEET SIZE: 8" X 11"	SCALE: NTS



COOPER
Lighting Solutions


1121 HIGHWAY 74 SOUTH, PEACHTREE CITY, GA, 30269 TEL:770-486-4800

GENERAL NOTES

THE DEVICES SHOWN ARE FOR CONCEPT ONLY. REFER TO THE INSTALLATION INSTRUCTIONS AND/OR SPECIFICATION SHEETS FOR FURTHER INFORMATION.

DISCLAIMER

THE INFORMATION ON THIS DRAWING IS THE PROPERTY OF COOPER LIGHTING SOLUTIONS. IT IS PROVIDED IN CONFIDENCE AND IS NOT TO BE REPRODUCED, USED, OR DISCLOSED EXCEPT FOR THE PURPOSE IN WHICH IT WAS FURNISHED.

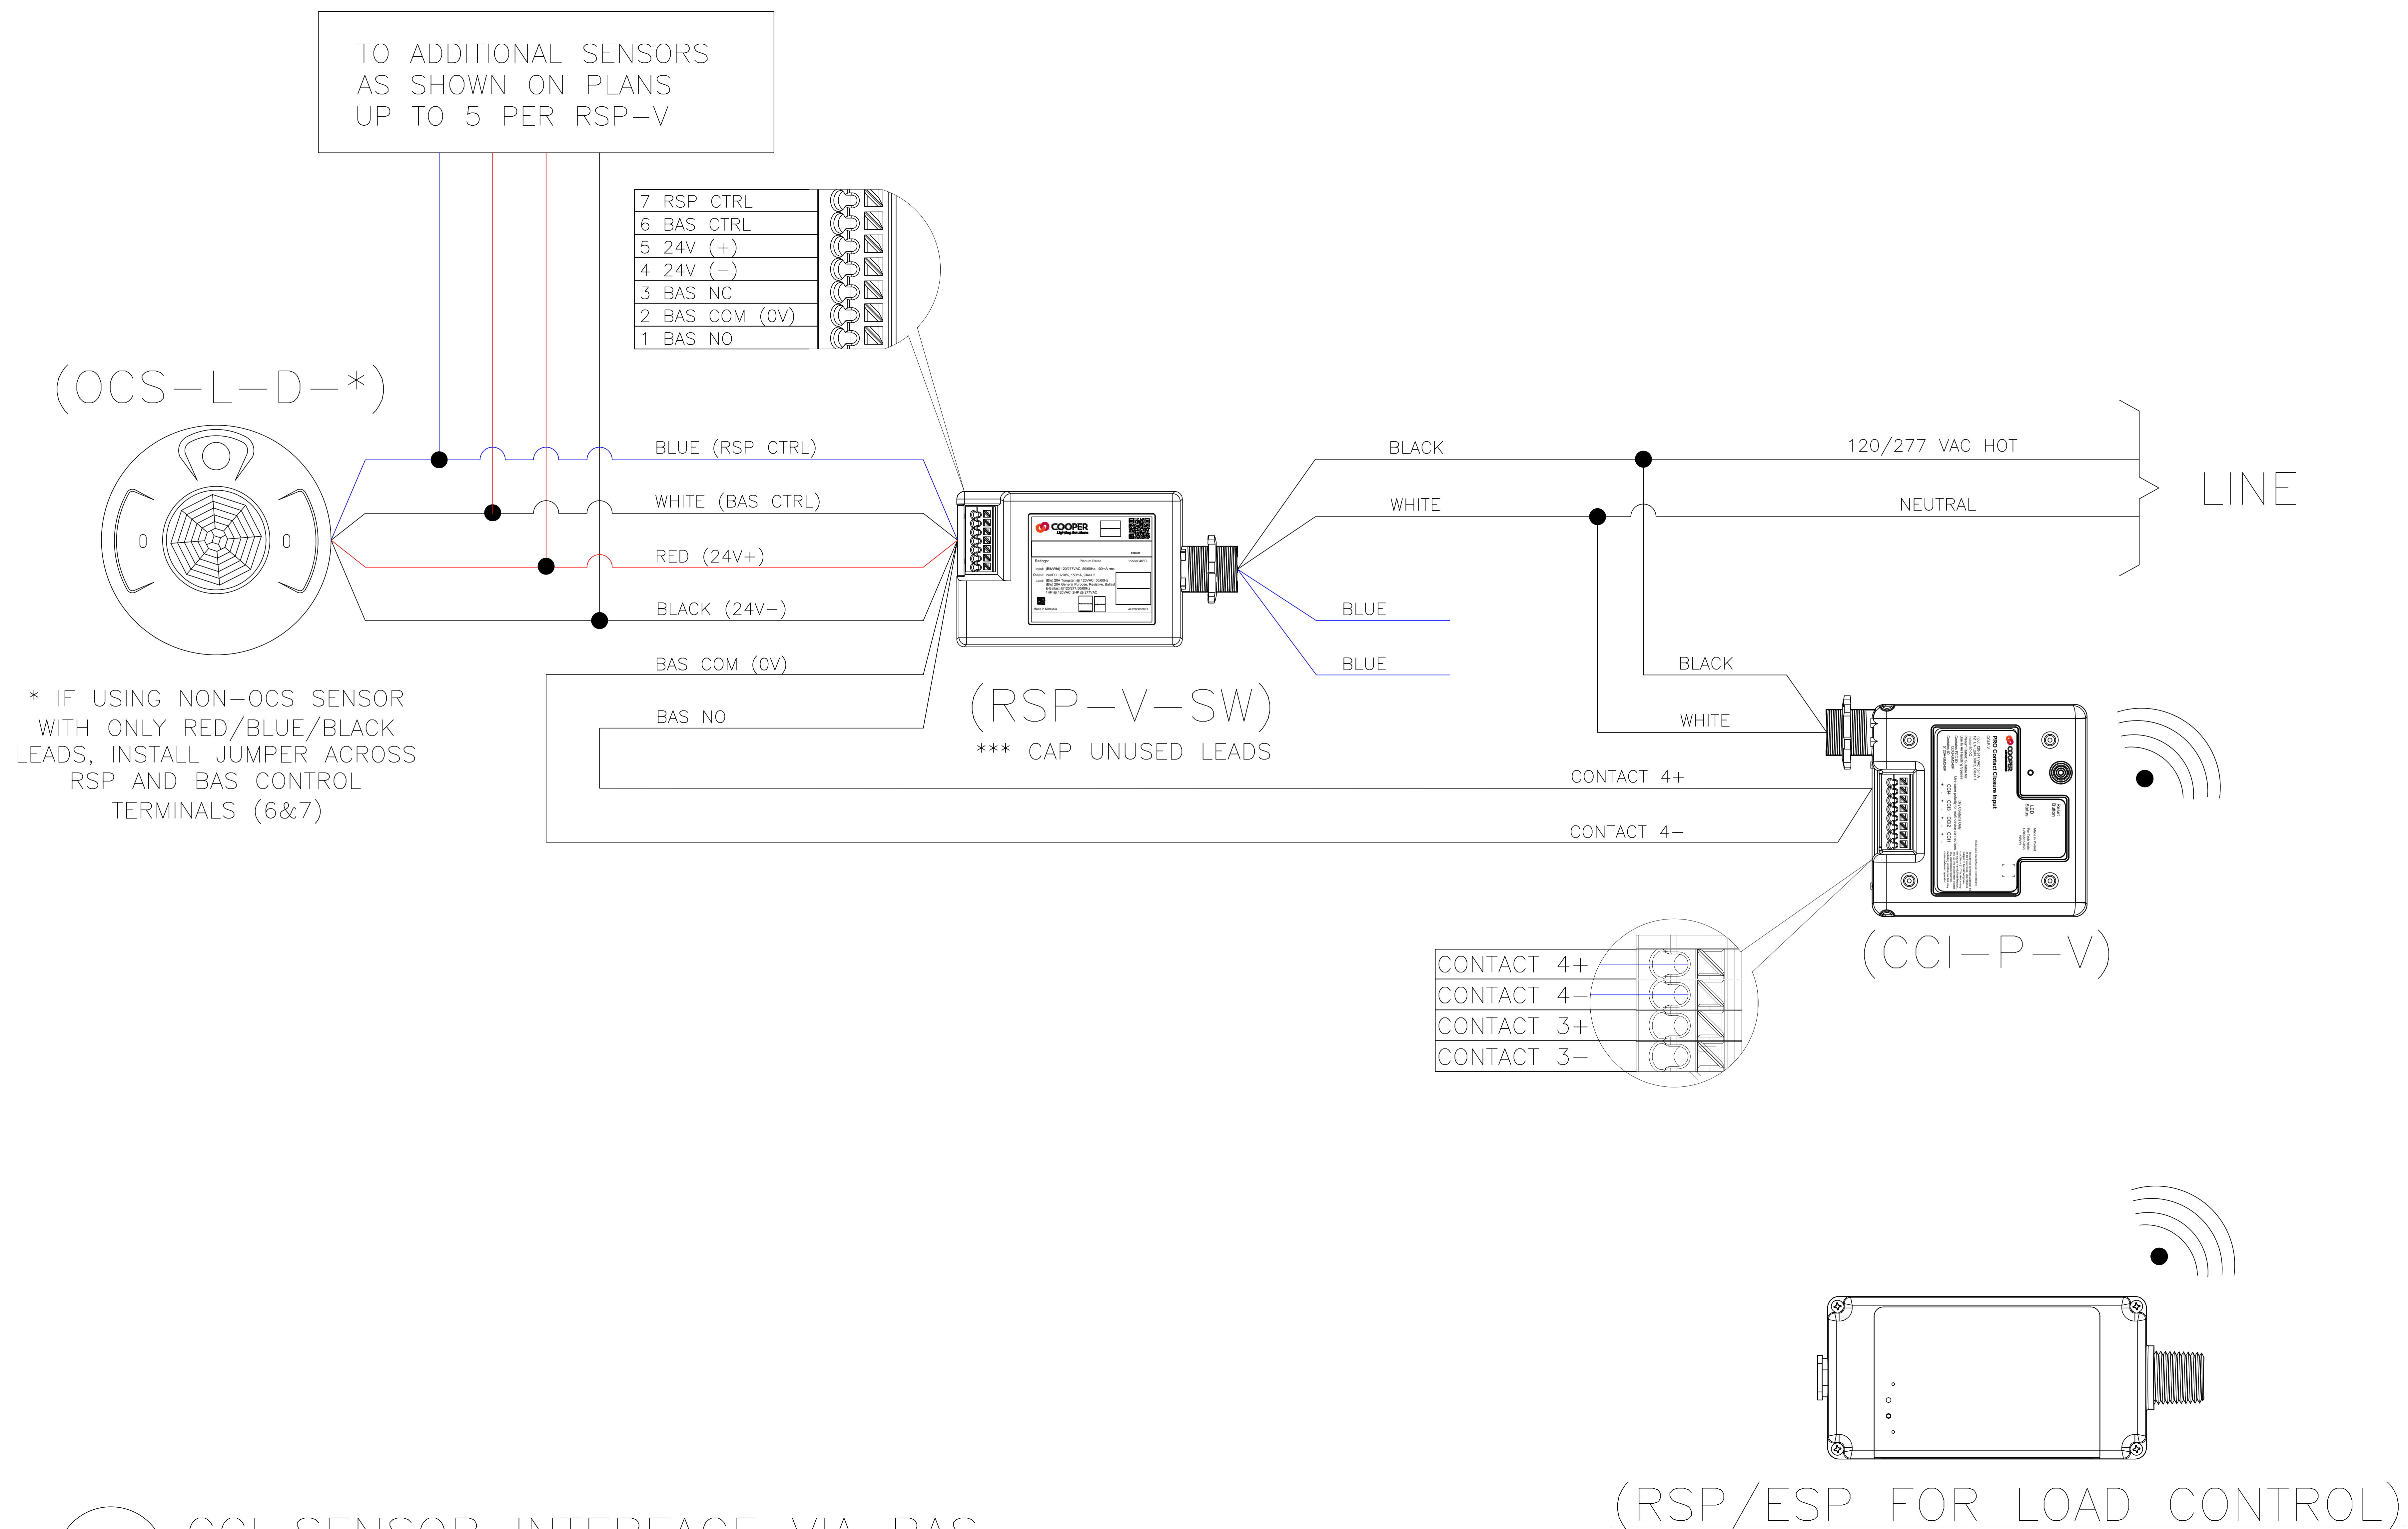

D* CCI SENSOR INTERFACE VIA BAS
(1)CCI-P-V (X)OCS-* (1) RSP-V

WaveLinx Pro
Wiring Diagram

SENSOR INTERFACE
LIGHTING CONTROLS

PROJECT #: X.X.X

REV #:
X.X.X

DRAWN BY:
X.X.

DATE:
XX/XX/XXXX

SHEET#:
1/1

SHEET SIZE:
8" X 11"

SCALE:
NTS



COOPER
Lighting Solutions


1121 HIGHWAY 74 SOUTH, PEACHTREE CITY, GA, 30269 TEL:770-486-4800

GENERAL NOTES

THE DEVICES SHOWN ARE FOR CONCEPT ONLY. REFER TO THE INSTALLATION INSTRUCTIONS AND/OR SPECIFICATION SHEETS FOR FURTHER INFORMATION.

DISCLAIMER

THE INFORMATION ON THIS DRAWING IS THE PROPERTY OF COOPER LIGHTING SOLUTIONS. IT IS PROVIDED IN CONFIDENCE AND IS NOT TO BE REPRODUCED, USED, OR DISCLOSED EXCEPT FOR THE PURPOSE IN WHICH IT WAS FURNISHED.

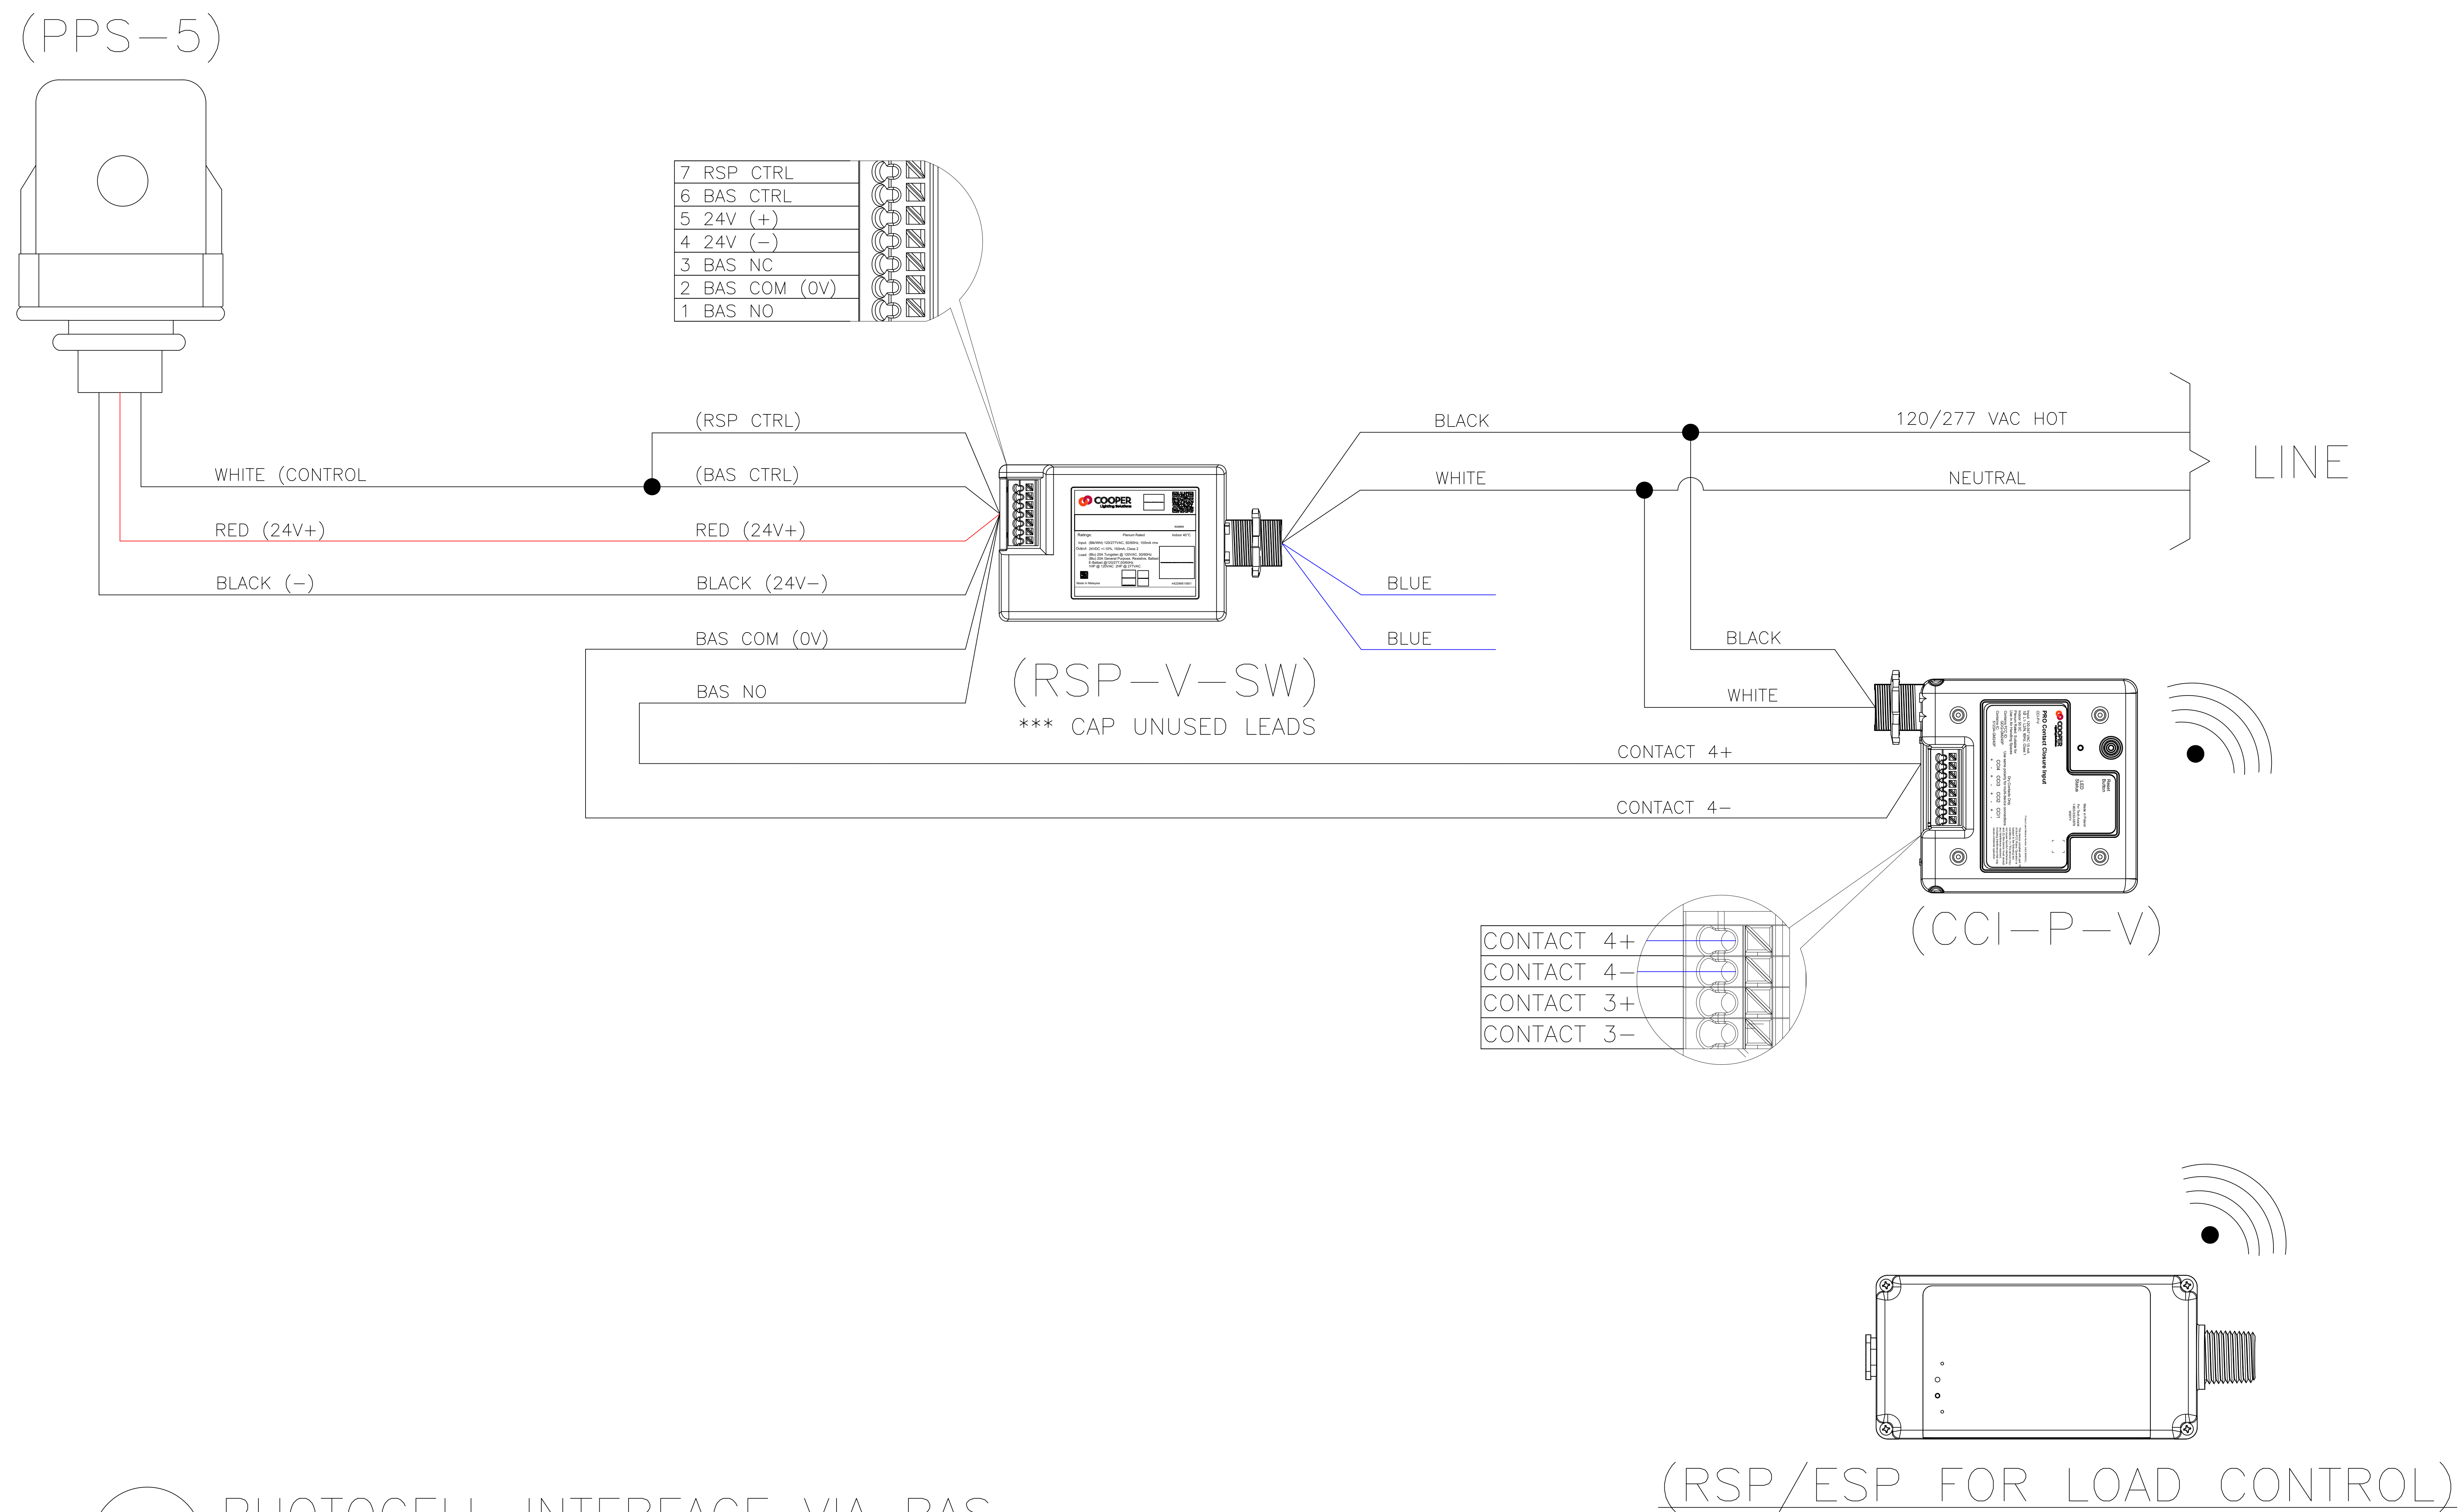

D* PHOTOCELL INTERFACE VIA BAS
(1)CCI-P-V (1)PPS-5 (1) RSP-V

WaveLinx Pro
Wiring Diagram

PHOTOCELL INTERFACE
LIGHTING CONTROLS

PROJECT #: X.X.X

REV #:
X.X.X

DRAWN BY:
X.X.

DATE:
XX/XX/XXXX

SHEET#:
1/1

SHEET SIZE:
8" X 11"

SCALE:
NTS



COOPER
Lighting Solutions


1121 HIGHWAY 74 SOUTH, PEACHTREE CITY, GA, 30269 TEL:770-486-4800

GENERAL NOTES

THE DEVICES SHOWN ARE FOR CONCEPT ONLY. REFER TO THE INSTALLATION INSTRUCTIONS AND/OR SPECIFICATION SHEETS FOR FURTHER INFORMATION.

DISCLAIMER

THE INFORMATION ON THIS DRAWING IS THE PROPERTY OF COOPER LIGHTING SOLUTIONS. IT IS PROVIDED IN CONFIDENCE AND IS NOT TO BE REPRODUCED, USED, OR DISCLOSED EXCEPT FOR THE PURPOSE IN WHICH IT WAS FURNISHED.

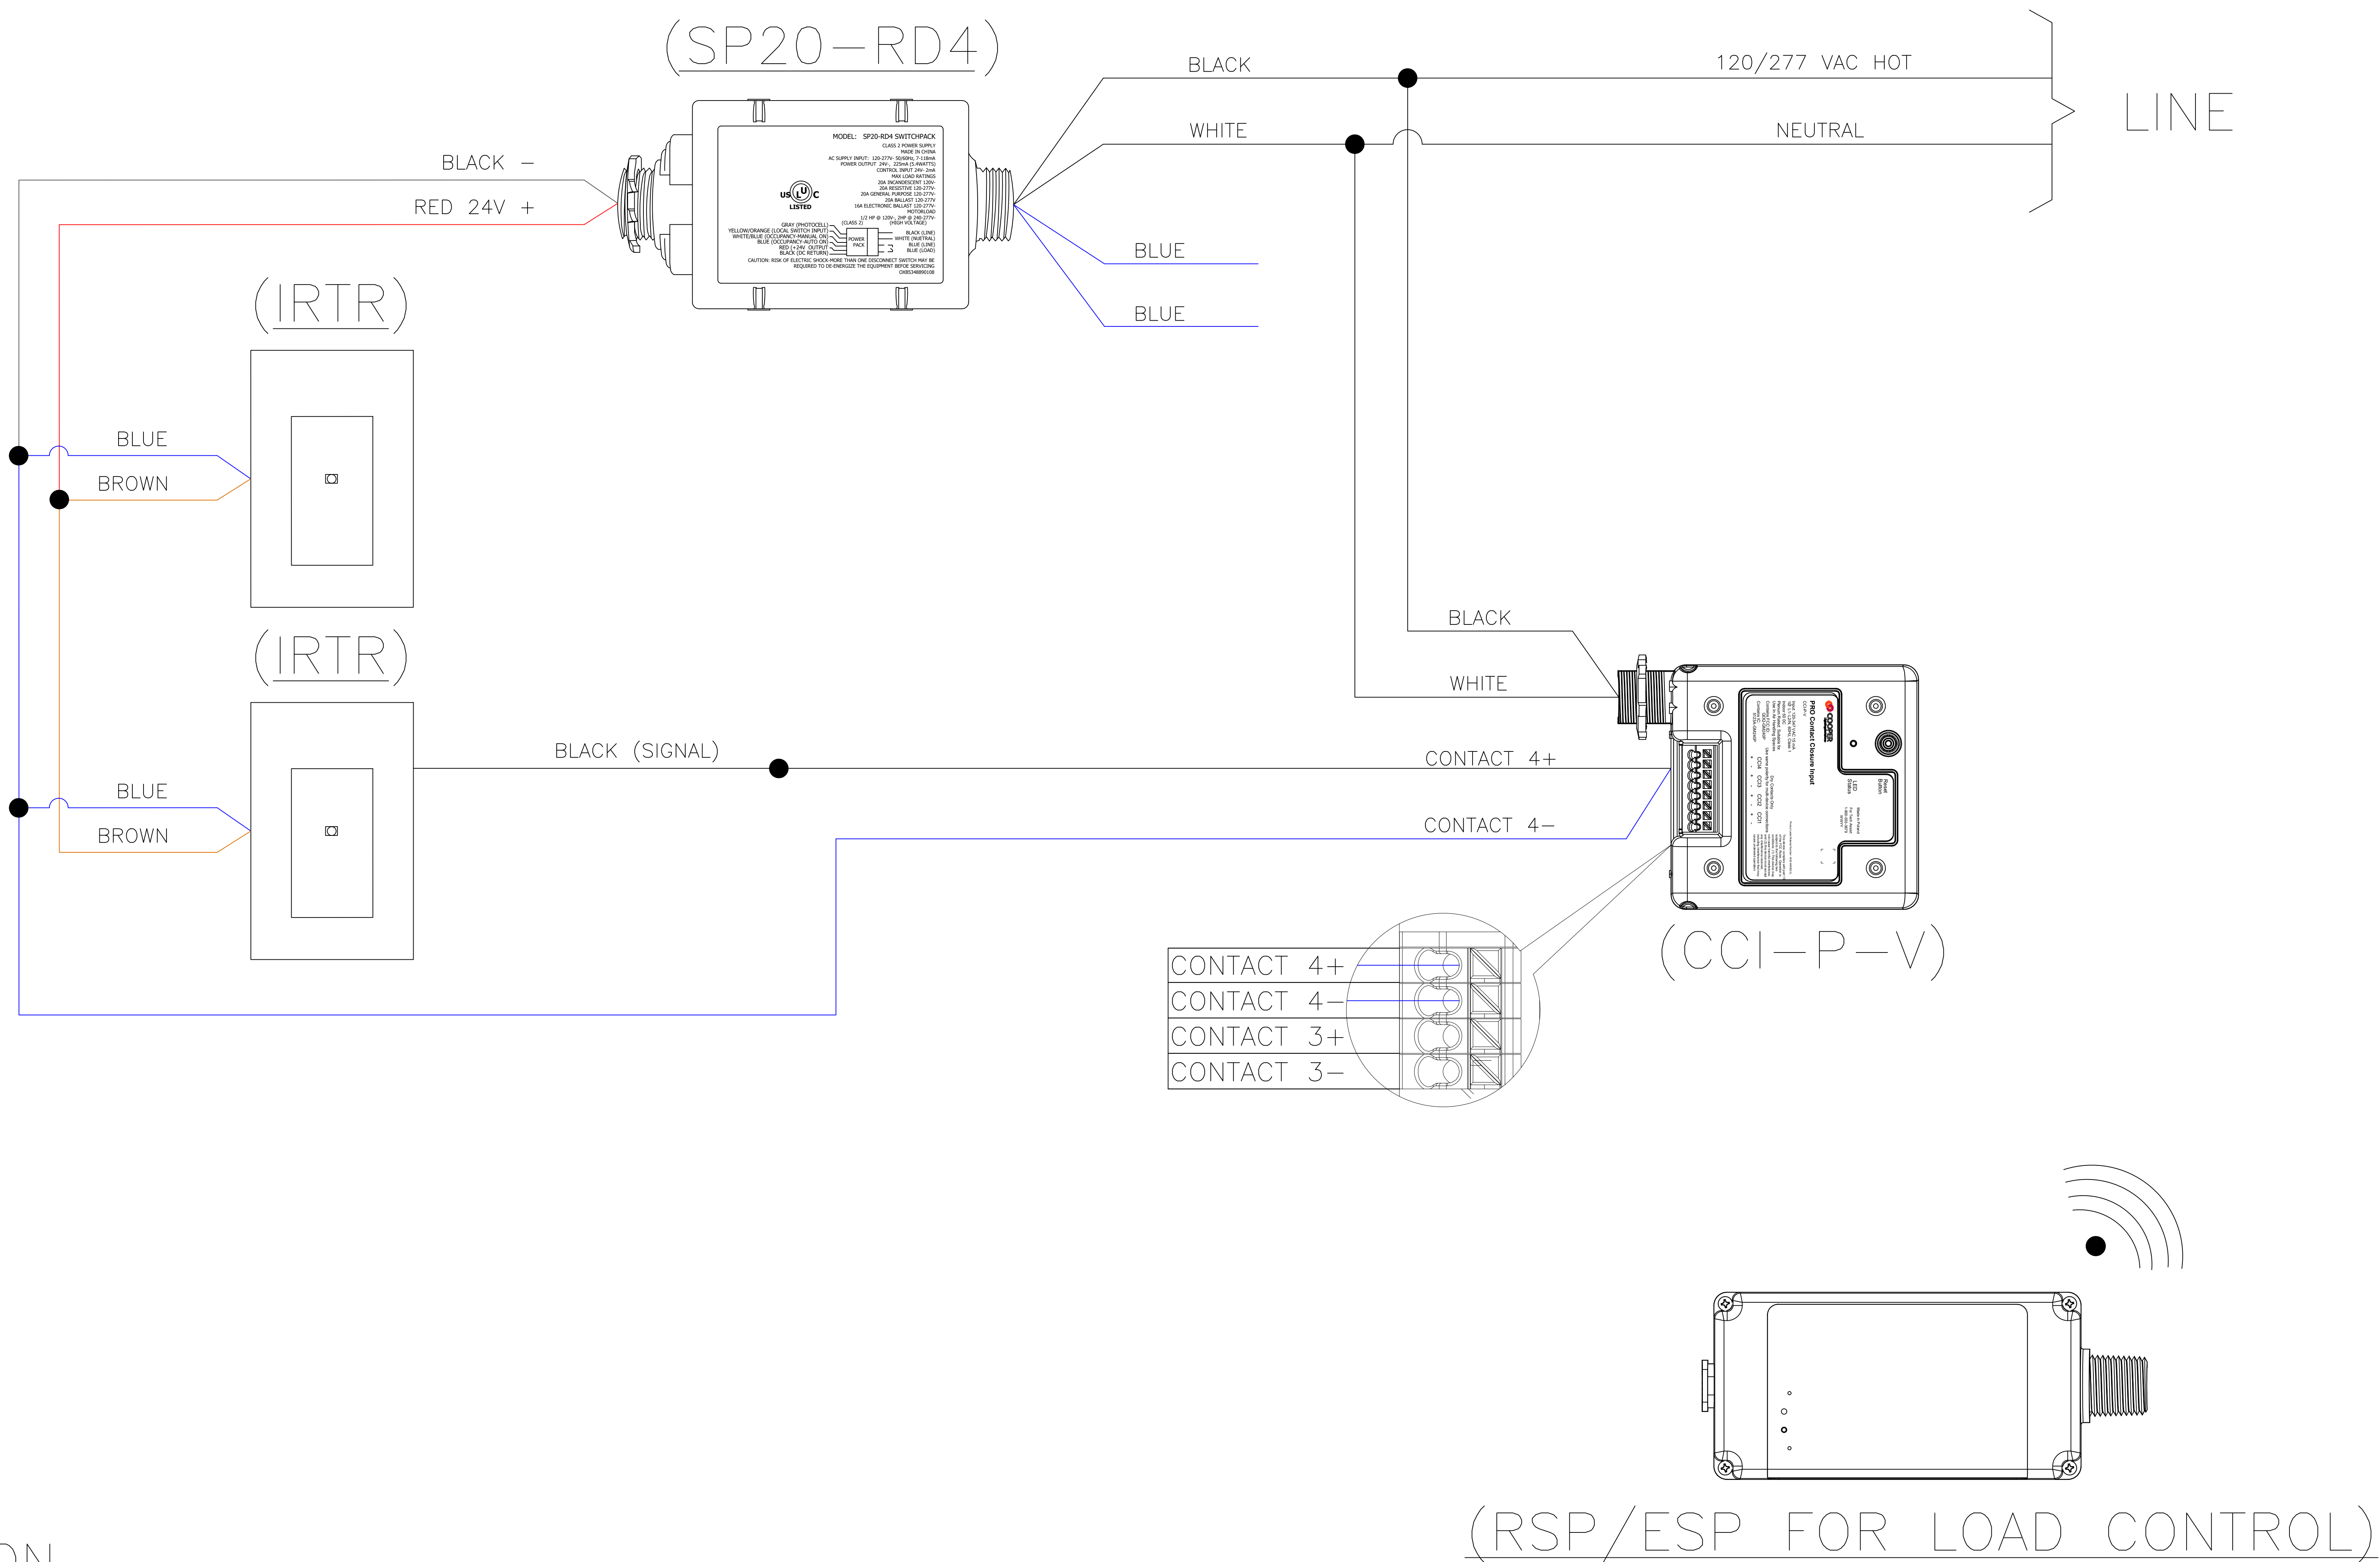

D* IRTR INTEGRATION
(1) CCI-P-V (1) IRTR (1) SP20-RD4

WaveLinx Pro
Wiring Diagram

IRTR INTEGRATION
LIGHTING CONTROLS

PROJECT #: X.X.X

REV #: X.X.X	DRAWN BY: X.X.	DATE: XX/XX/XXXX
-----------------	-------------------	---------------------

SHEET#: 1/1	SHEET SIZE: 8" X 11"	SCALE: NTS
----------------	-------------------------	---------------



COOPER
Lighting Solutions


1121 HIGHWAY 74 SOUTH, PEACHTREE CITY, GA, 30269 TEL:770-486-4800

GENERAL NOTES

THE DEVICES SHOWN ARE FOR CONCEPT ONLY. REFER TO THE INSTALLATION INSTRUCTIONS AND/OR SPECIFICATION SHEETS FOR FURTHER INFORMATION.

DISCLAIMER

THE INFORMATION ON THIS DRAWING IS THE PROPERTY OF COOPER LIGHTING SOLUTIONS. IT IS PROVIDED IN CONFIDENCE AND IS NOT TO BE REPRODUCED, USED, OR DISCLOSED EXCEPT FOR THE PURPOSE IN WHICH IT WAS FURNISHED.

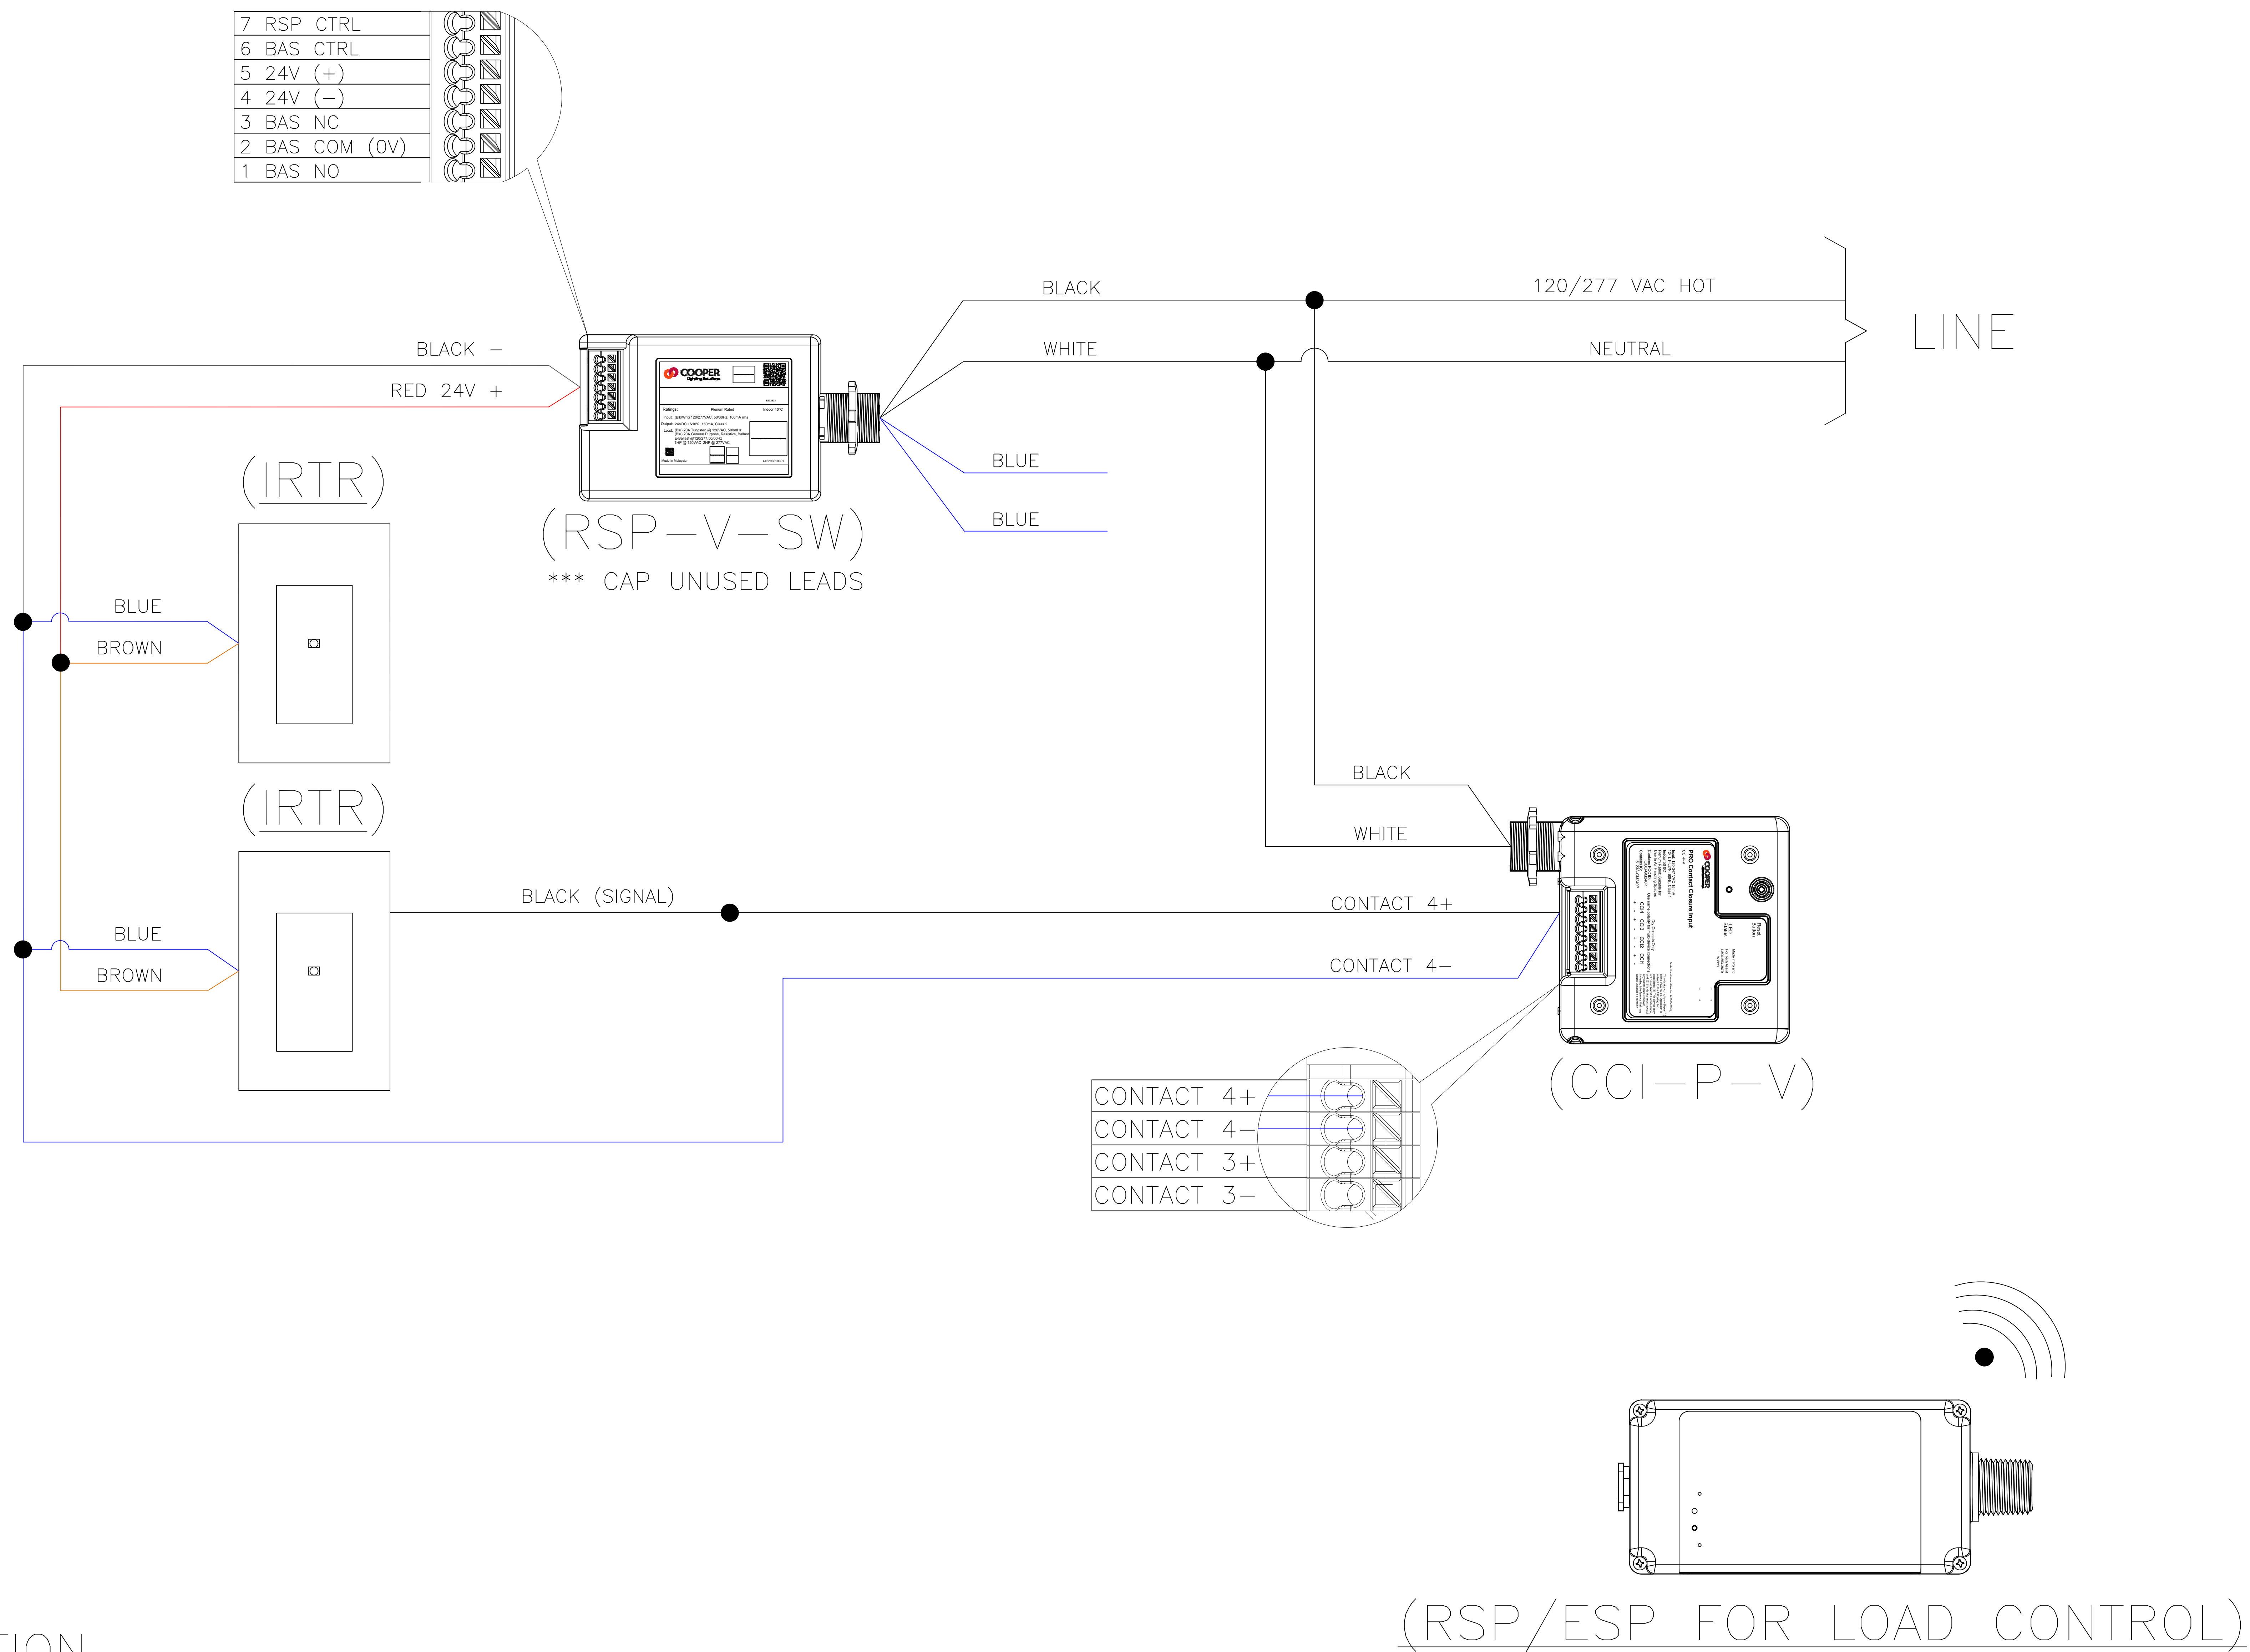

D* IRTR INTEGRATION
(1) CCI-P-V (1) IRTR (1) RSP-V-SW

WaveLinx Pro
Wiring Diagram

IRTR INTEGRATION
LIGHTING CONTROLS

PROJECT #: X.X.X

REV #: X.X.X	DRAWN BY: X.X.	DATE: XX/XX/XXXX
-----------------	-------------------	---------------------

SHEET#: 1/1	SHEET SIZE: 8" X 11"	SCALE: NTS
----------------	-------------------------	---------------



COOPER
Lighting Solutions



1121 HIGHWAY 74 SOUTH, PEACHTREE CITY, GA, 30269 TEL:770-486-4800

GENERAL NOTES

THE DEVICES SHOWN ARE FOR CONCEPT ONLY. REFER TO THE INSTALLATION INSTRUCTIONS AND/OR SPECIFICATION SHEETS FOR FURTHER INFORMATION.

DISCLAIMER

THE INFORMATION ON THIS DRAWING IS THE PROPERTY OF COOPER LIGHTING SOLUTIONS. IT IS PROVIDED IN CONFIDENCE AND IS NOT TO BE REPRODUCED, USED, OR DISCLOSED EXCEPT FOR THE PURPOSE IN WHICH IT WAS FURNISHED.

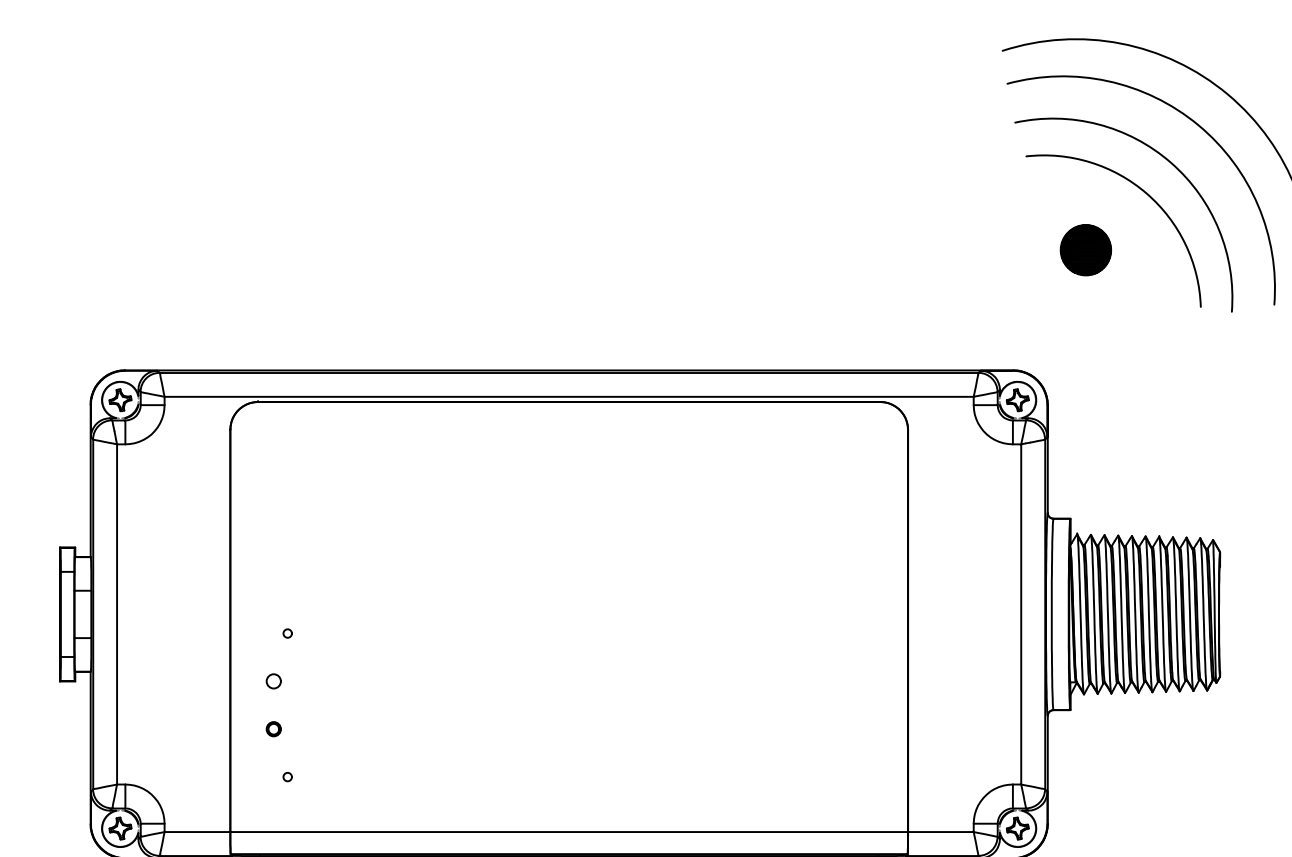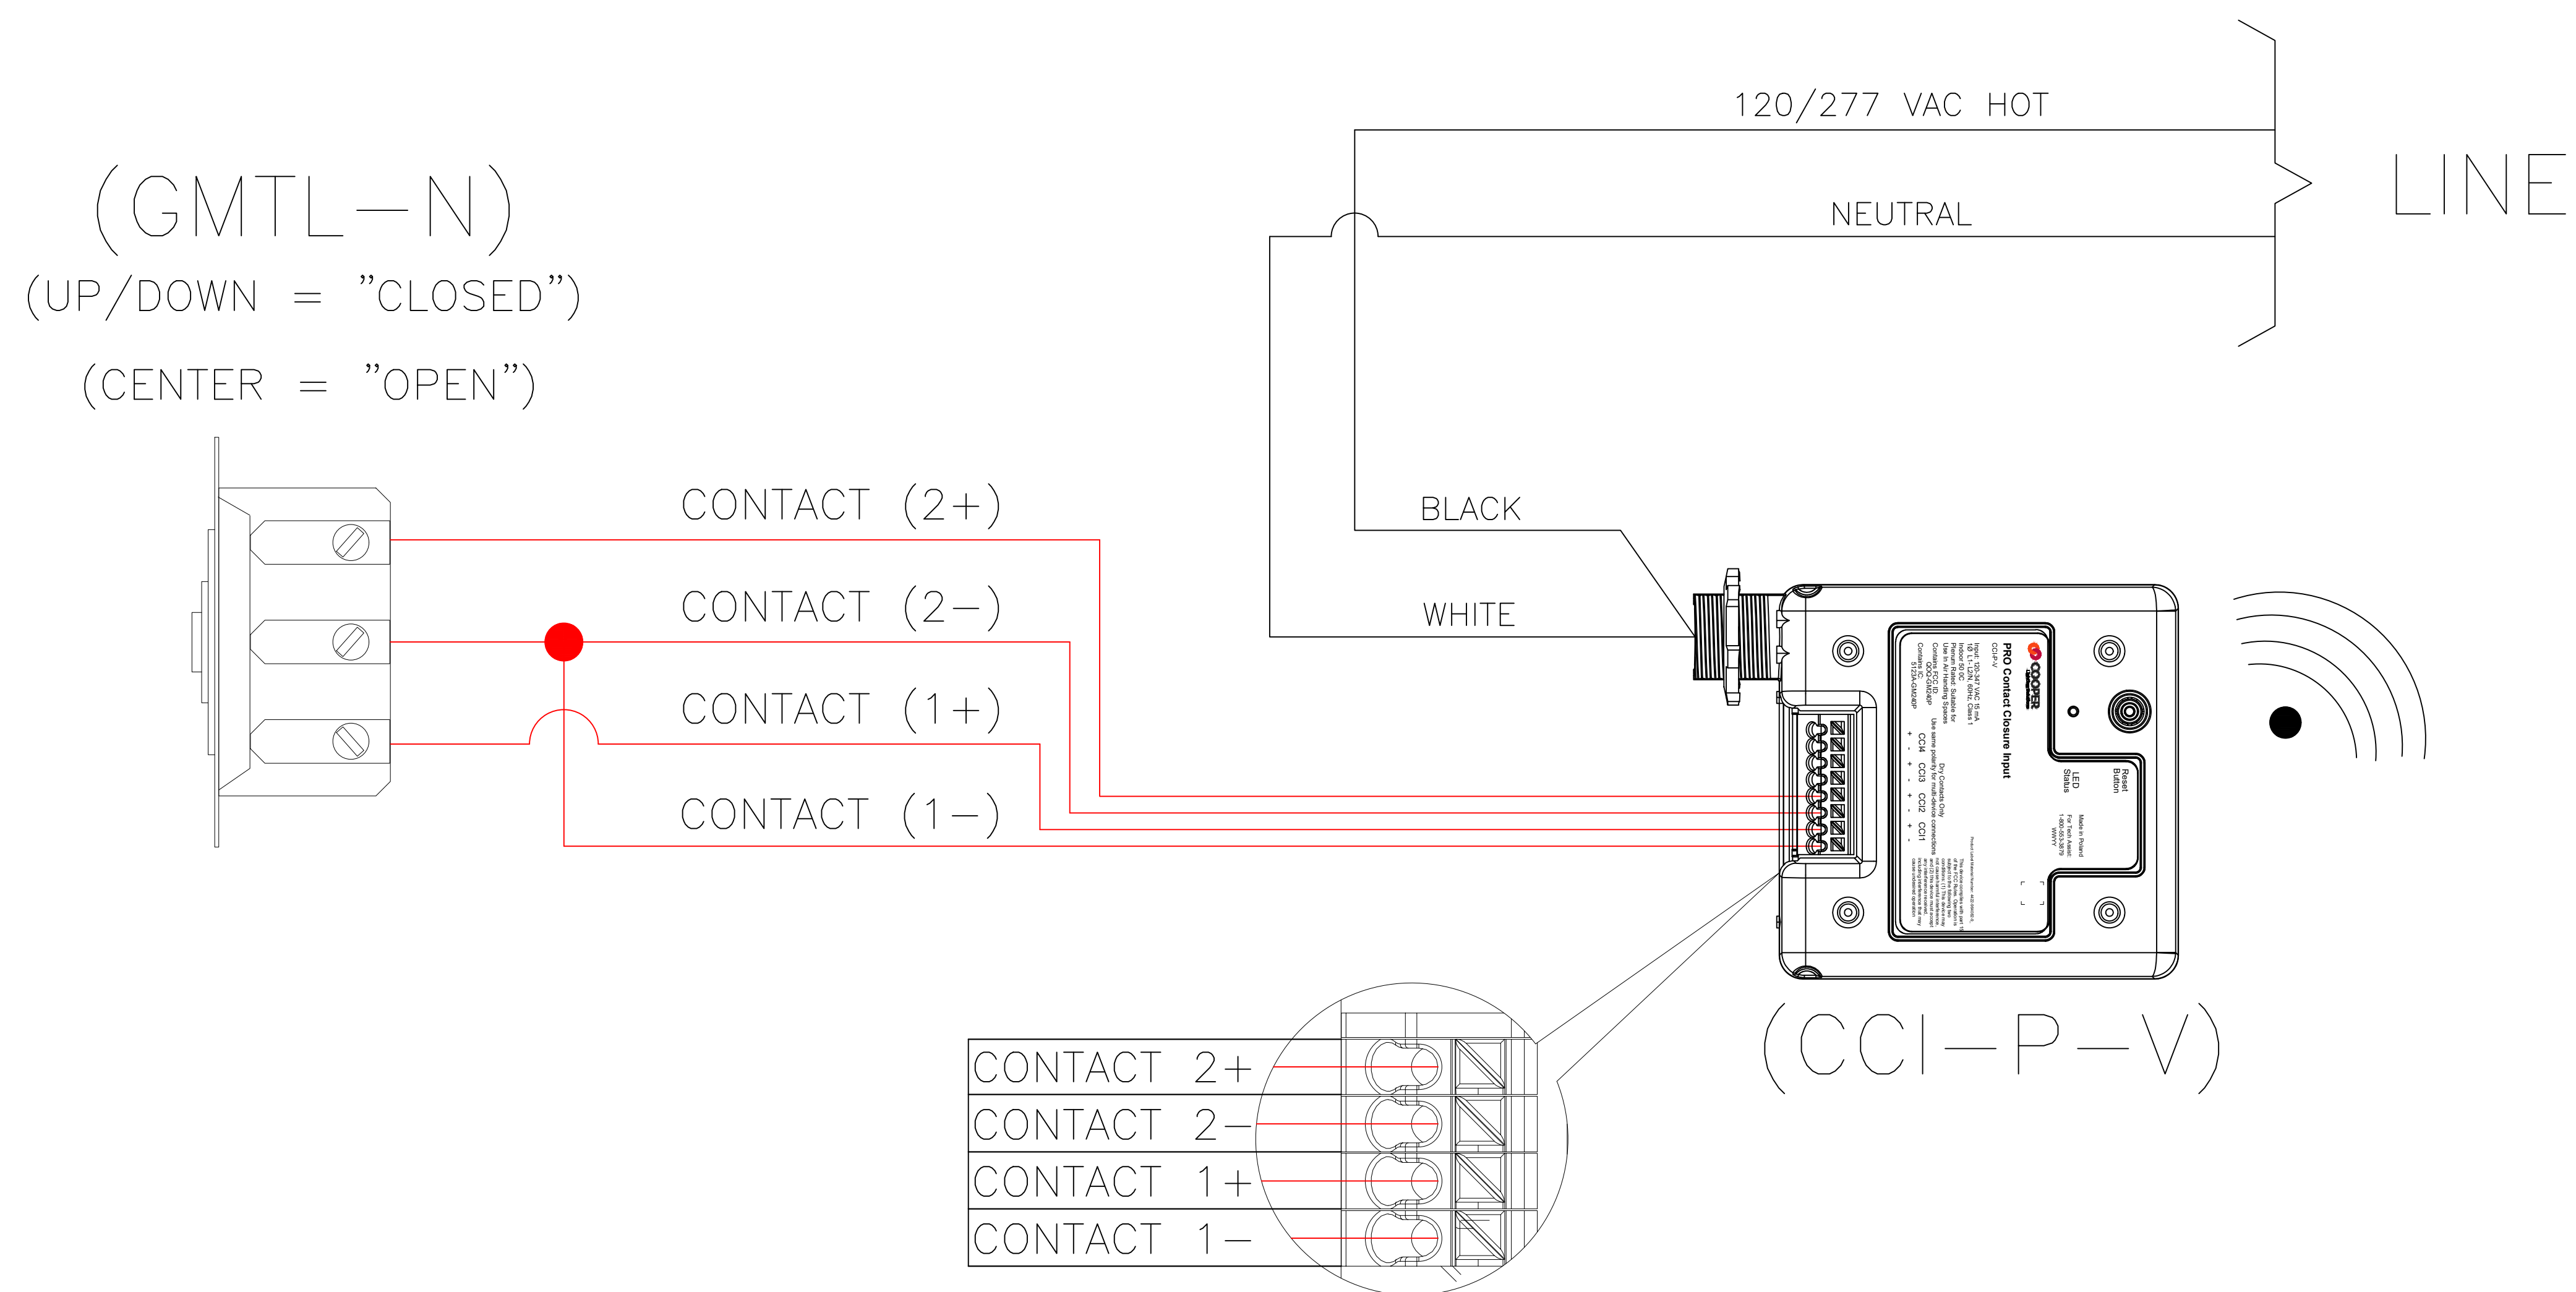

(RSP/ESP FOR LOAD CONTROL)

D* LOCKING KEY SWITCH INTERFACE
(1)CCI-P-V (1) GMTL-N

WaveLinx Pro
Wiring Diagram

GMTL INTERFACE
LIGHTING CONTROLS

PROJECT #: X.X.X

REV #:
X.X.X

DRAWN BY:
X.X.

DATE:
XX/XX/XXXX

SHEET#:
1/1

SHEET SIZE:
8" X 11"

SCALE:
NTS



COOPER
Lighting Solutions


1121 HIGHWAY 74 SOUTH, PEACHTREE CITY, GA, 30269 TEL:770-486-4800

GENERAL NOTES

THE DEVICES SHOWN ARE FOR CONCEPT ONLY. REFER TO THE INSTALLATION INSTRUCTIONS AND/OR SPECIFICATION SHEETS FOR FURTHER INFORMATION.

DISCLAIMER

THE INFORMATION ON THIS DRAWING IS THE PROPERTY OF COOPER LIGHTING SOLUTIONS. IT IS PROVIDED IN CONFIDENCE AND IS NOT TO BE REPRODUCED, USED, OR DISCLOSED EXCEPT FOR THE PURPOSE IN WHICH IT WAS FURNISHED.

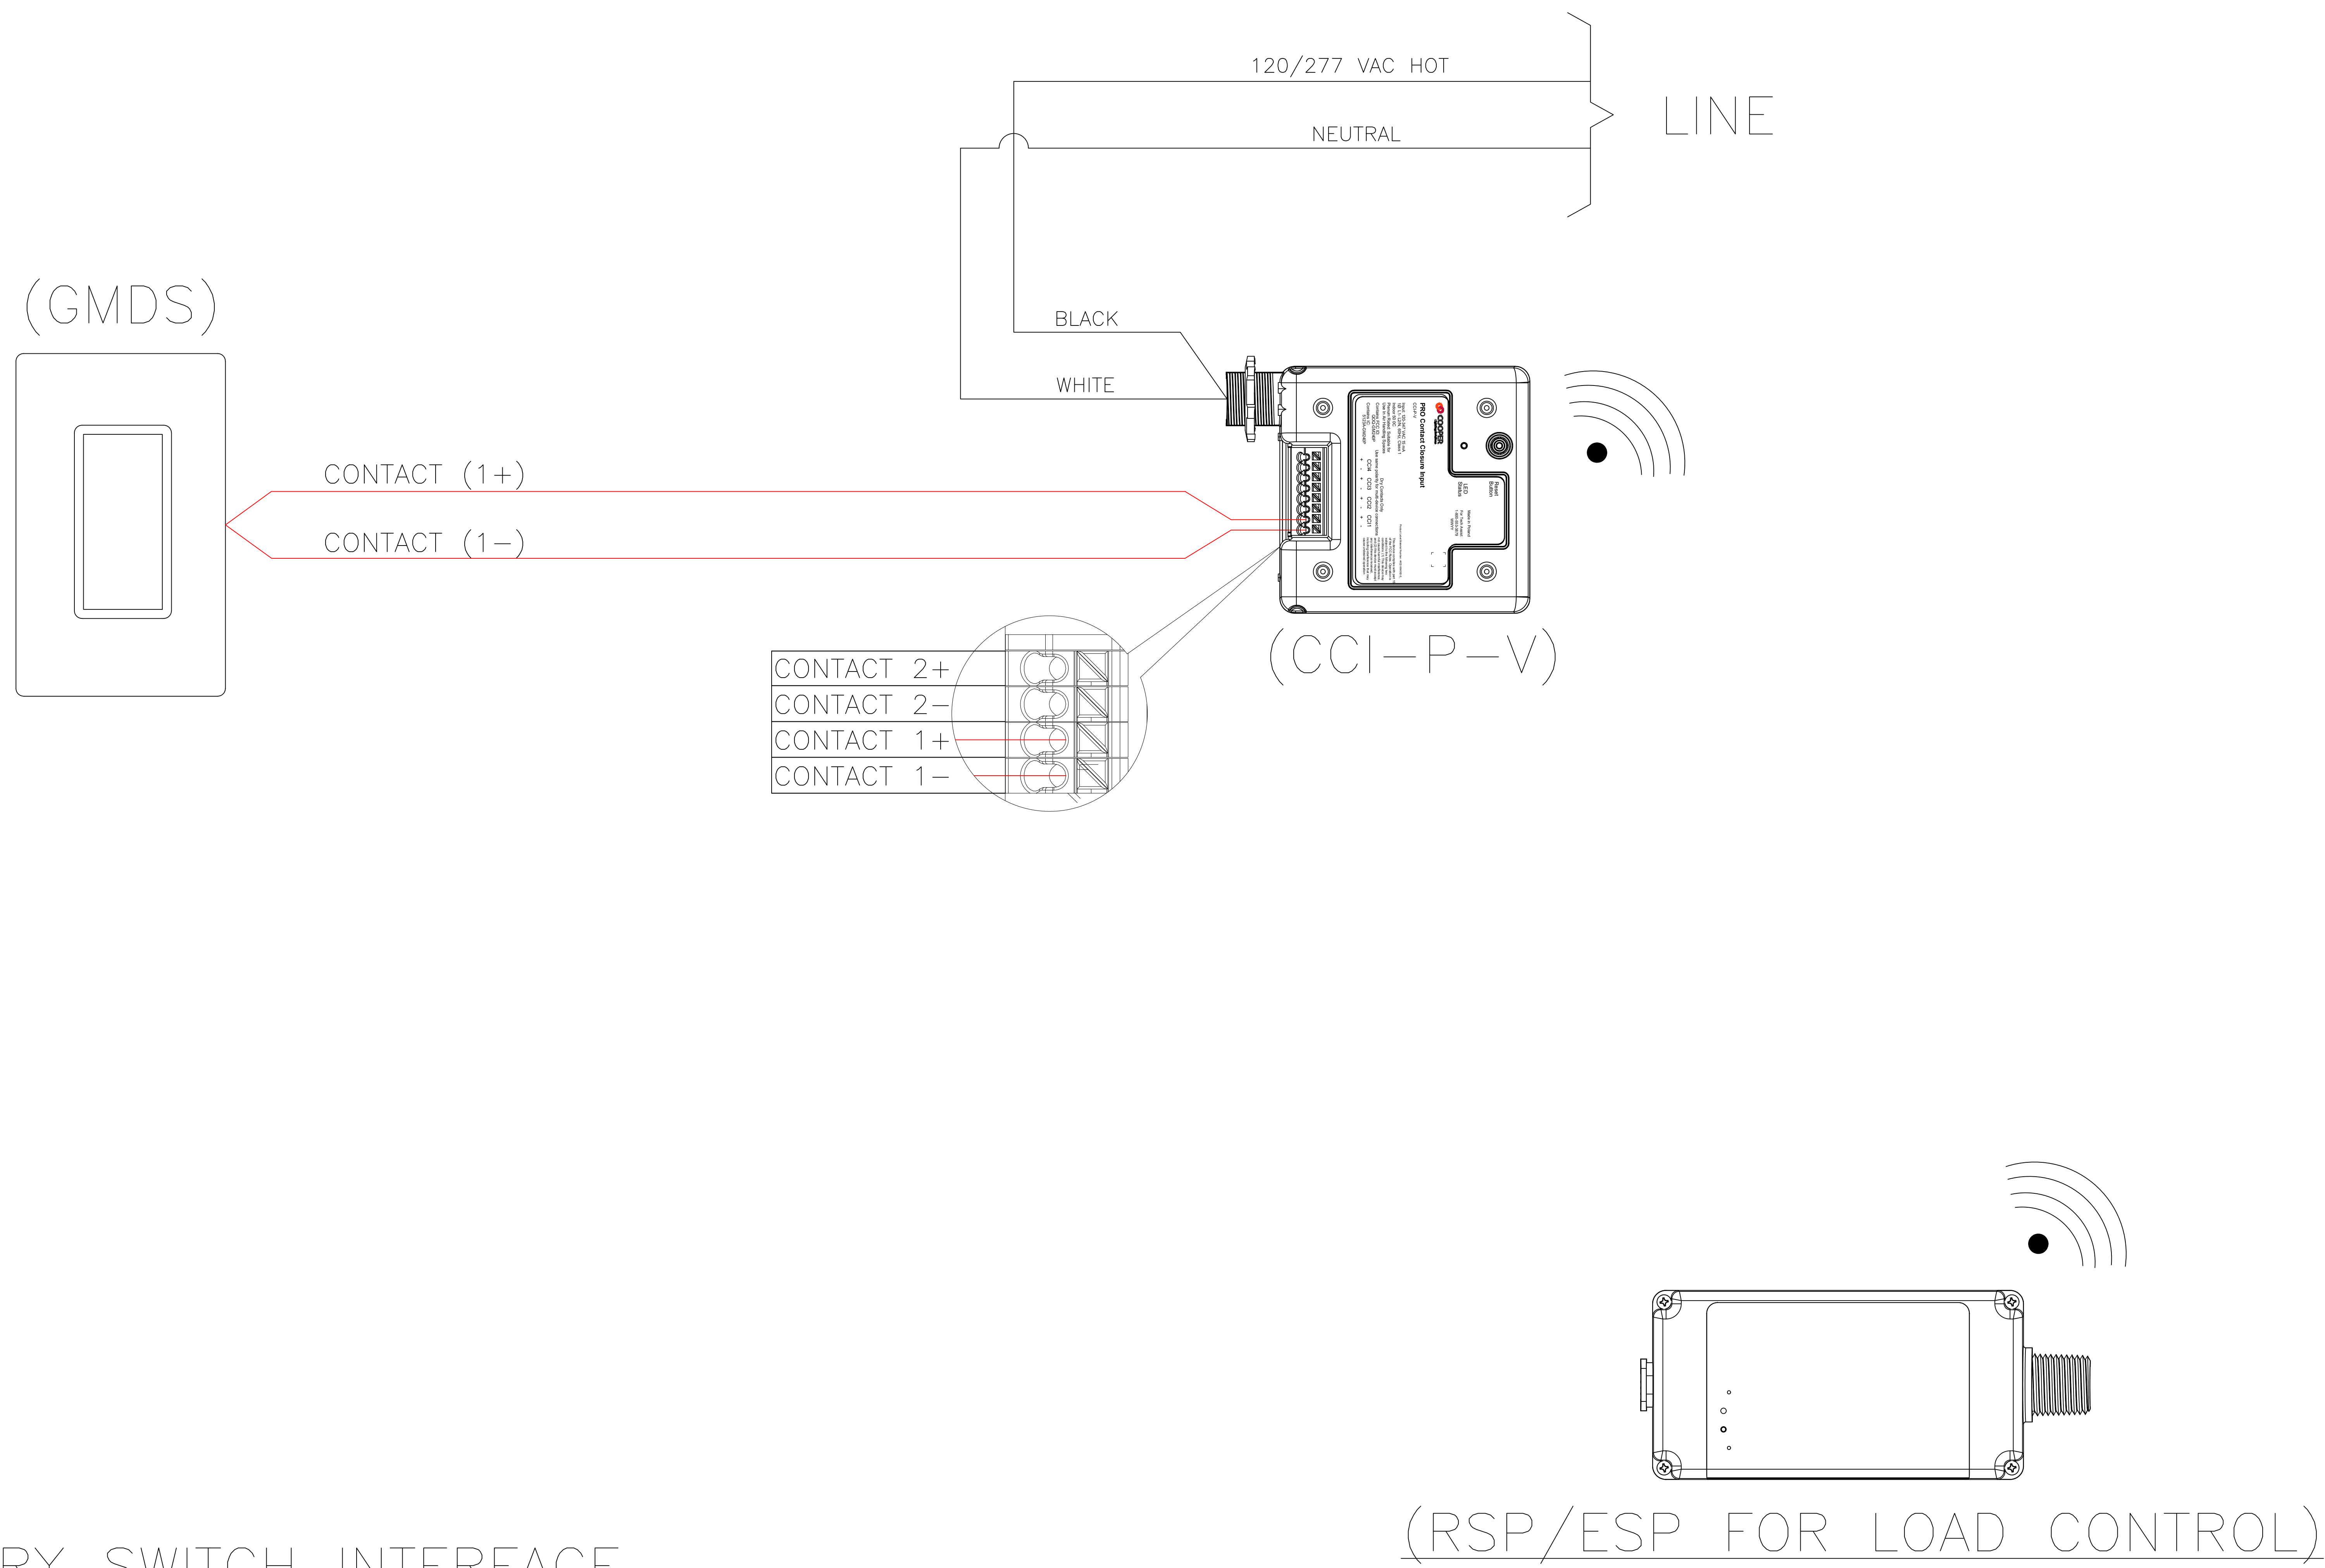

D* MOMENTARY SWITCH INTERFACE
(1)CCI-P-V (1) GMDS

WaveLinx Pro
Wiring Diagram

GMDS INTERFACE
LIGHTING CONTROLS

PROJECT #: X.X.X

REV #:
X.X.X

DRAWN BY:
X.X.

DATE:
XX/XX/XXXX

SHEET#:
1/1

SHEET SIZE:
8" X 11"

SCALE:
NTS



COOPER
Lighting Solutions


1121 HIGHWAY 74 SOUTH, PEACHTREE CITY, GA, 30269 TEL:770-486-4800

GENERAL NOTES

THE DEVICES SHOWN ARE FOR CONCEPT ONLY. REFER TO THE INSTALLATION INSTRUCTIONS AND/OR SPECIFICATION SHEETS FOR FURTHER INFORMATION.

DISCLAIMER

THE INFORMATION ON THIS DRAWING IS THE PROPERTY OF COOPER LIGHTING SOLUTIONS. IT IS PROVIDED IN CONFIDENCE AND IS NOT TO BE REPRODUCED, USED, OR DISCLOSED EXCEPT FOR THE PURPOSE IN WHICH IT WAS FURNISHED.

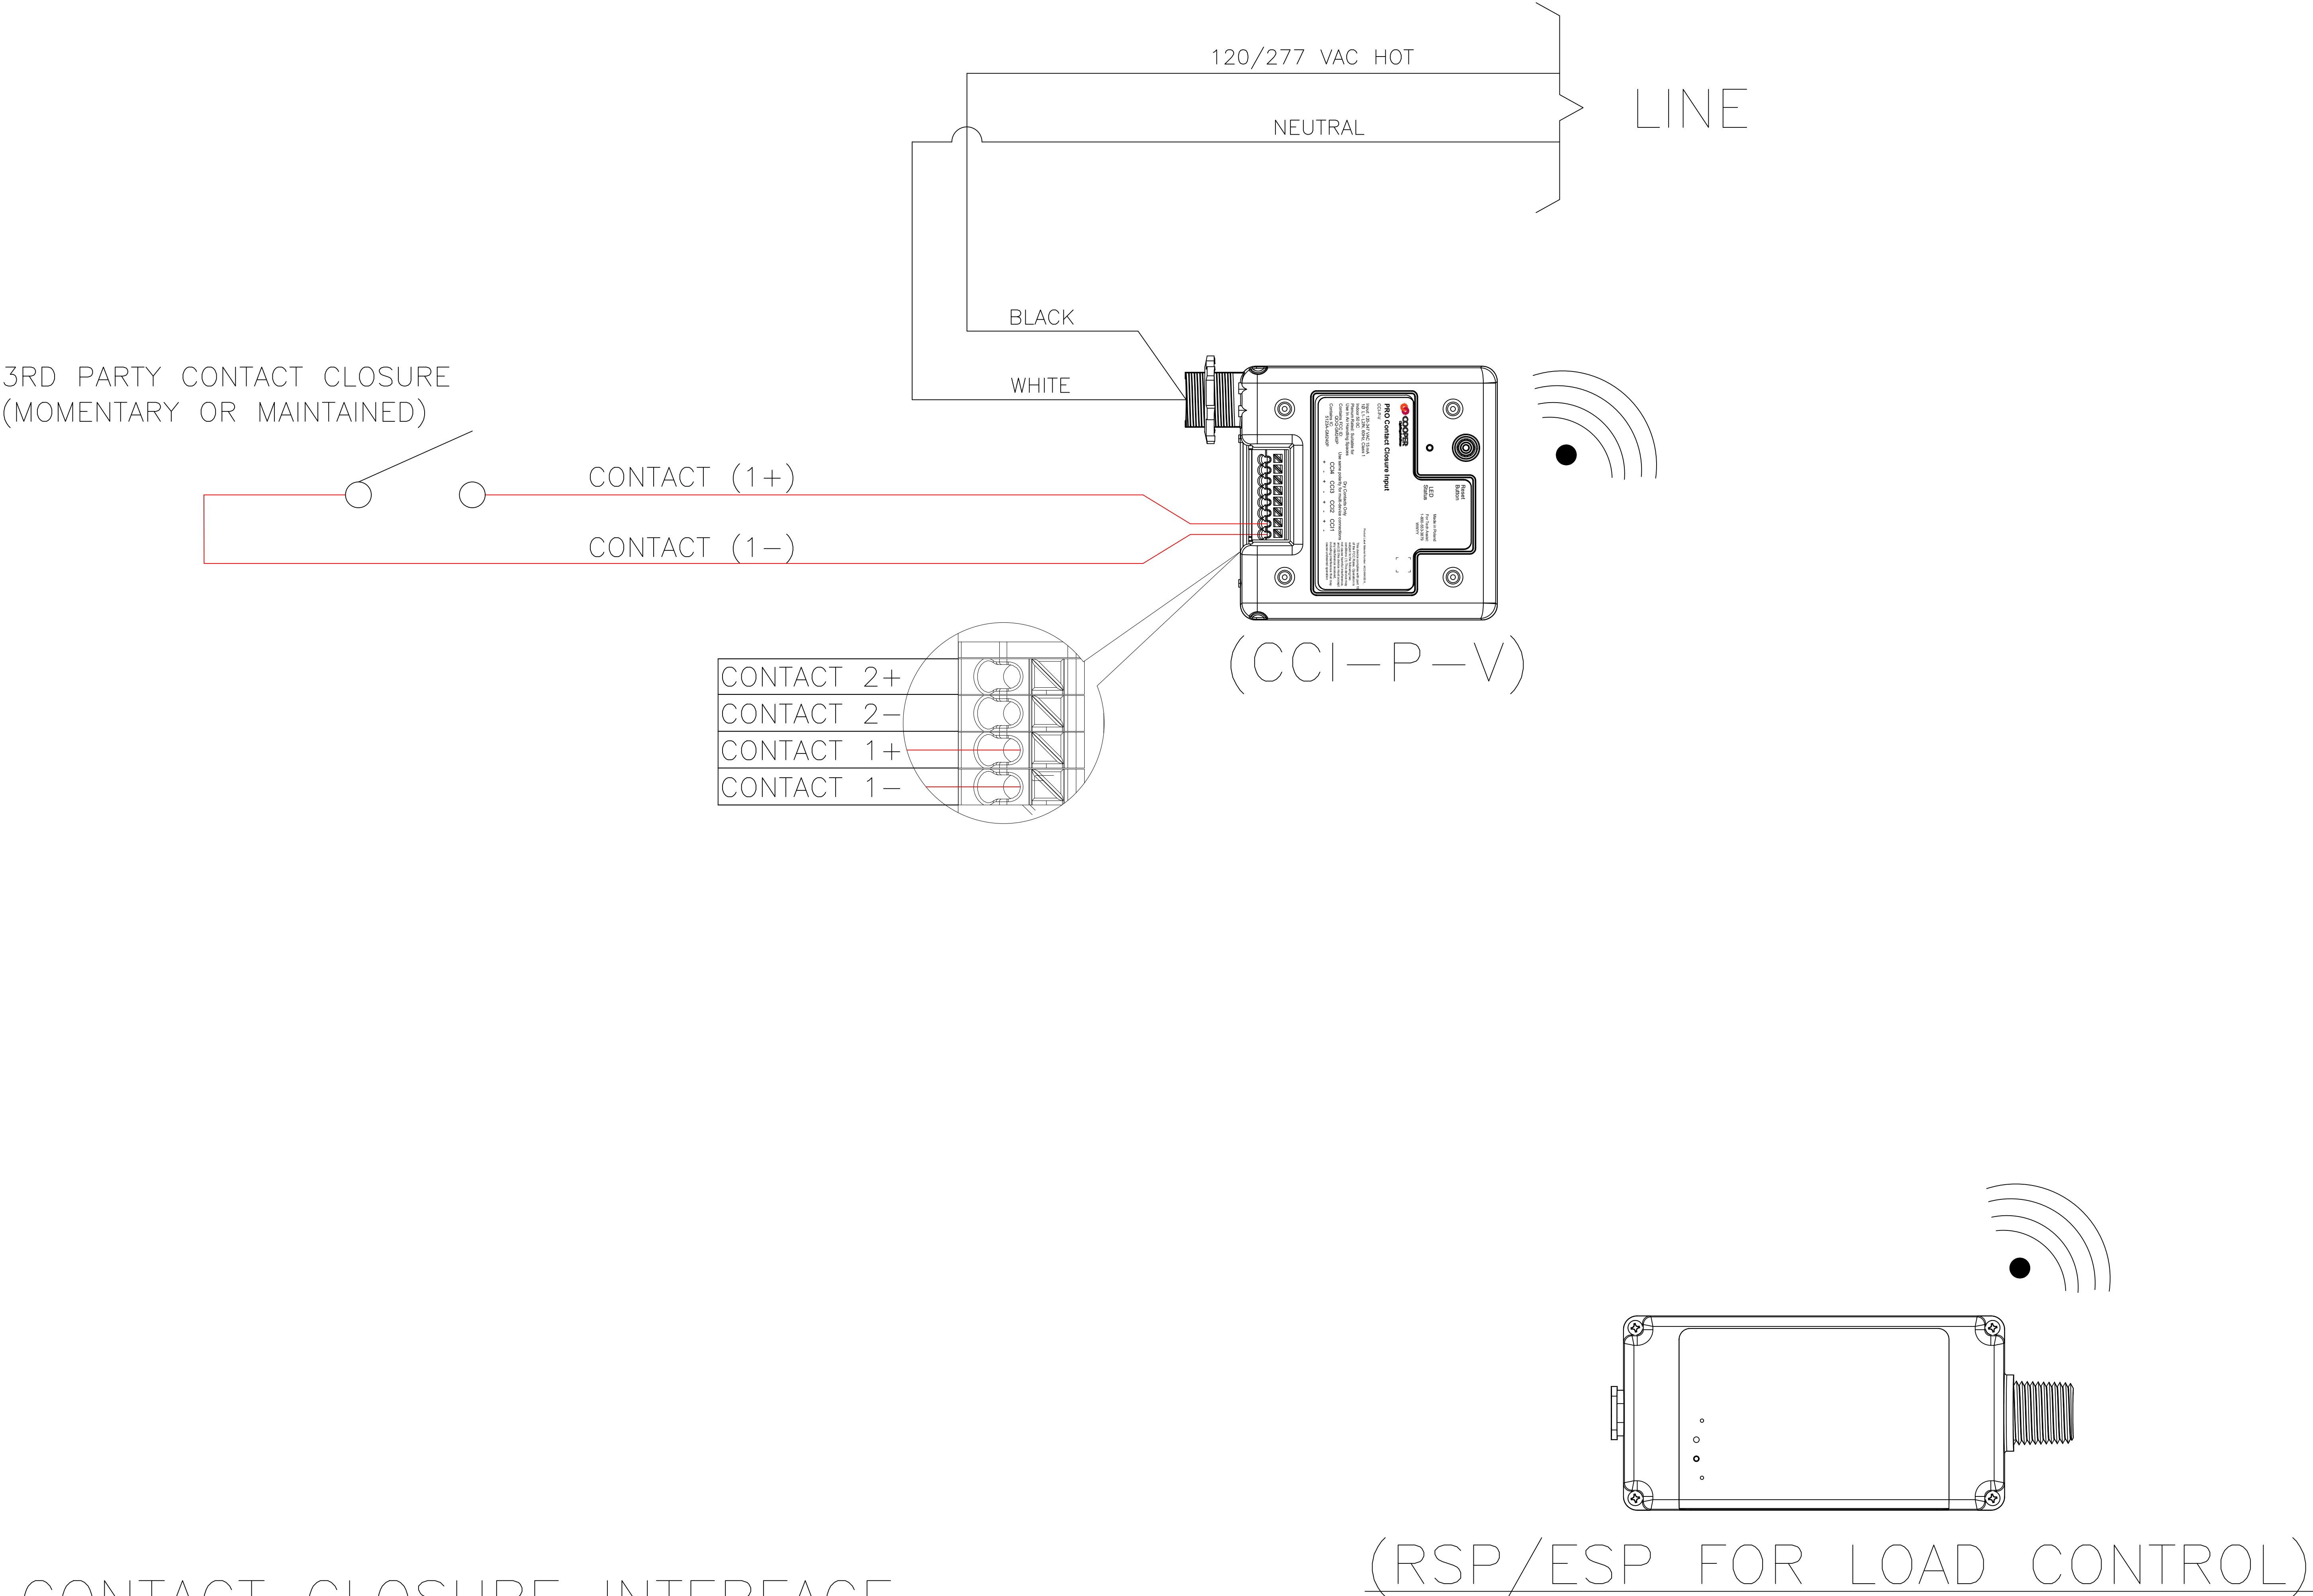

D* 3RD PARTY CONTACT CLOSURE INTERFACE
(1)CCI-P-V

(RSP/ESP FOR LOAD CONTROL)

WaveLinx Pro
Wiring Diagram

CCI INTERFACE (3RD PARTY)
LIGHTING CONTROLS

PROJECT #: X.X.X		
REV #: X.X.X	DRAWN BY: X.X.	DATE: XX/XX/XXXX
SHEET#: 1/1	SHEET SIZE: 8" X 11"	SCALE: NTS



COOPER
Lighting Solutions

1121 HIGHWAY 74 SOUTH, PEACHTREE CITY, GA, 30269 TEL:770-486-4800

GENERAL NOTES

THE DEVICES SHOWN ARE FOR CONCEPT ONLY. REFER TO THE INSTALLATION INSTRUCTIONS AND/OR SPECIFICATION SHEETS FOR FURTHER INFORMATION.

DISCLAIMER

THE INFORMATION ON THIS DRAWING IS THE PROPERTY OF COOPER LIGHTING SOLUTIONS. IT IS PROVIDED IN CONFIDENCE AND IS NOT TO BE REPRODUCED, USED, OR DISCLOSED EXCEPT FOR THE PURPOSE IN WHICH IT WAS FURNISHED.